


- EXTERNAL FINISHES**
- CO1 CONCRETE TEXTURED FINISH - LIGHT GREY
 - CO2 CONCRETE TEXTURED FINISH - OXIDE COLOURED
 - CO3 CONCRETE - GENERAL PURPOSE GREY
 - ME1 ALUMINIUM SCREEN - PAINT FINISH
 - ME2 WEB FORGE ALUMINIUM SCREEN PAINT
 - ME3 ALUMINIUM PROPRIETARY BALUSTRADE
 - ME4 ALUMINIUM FINISH TO PLANTER BOXES

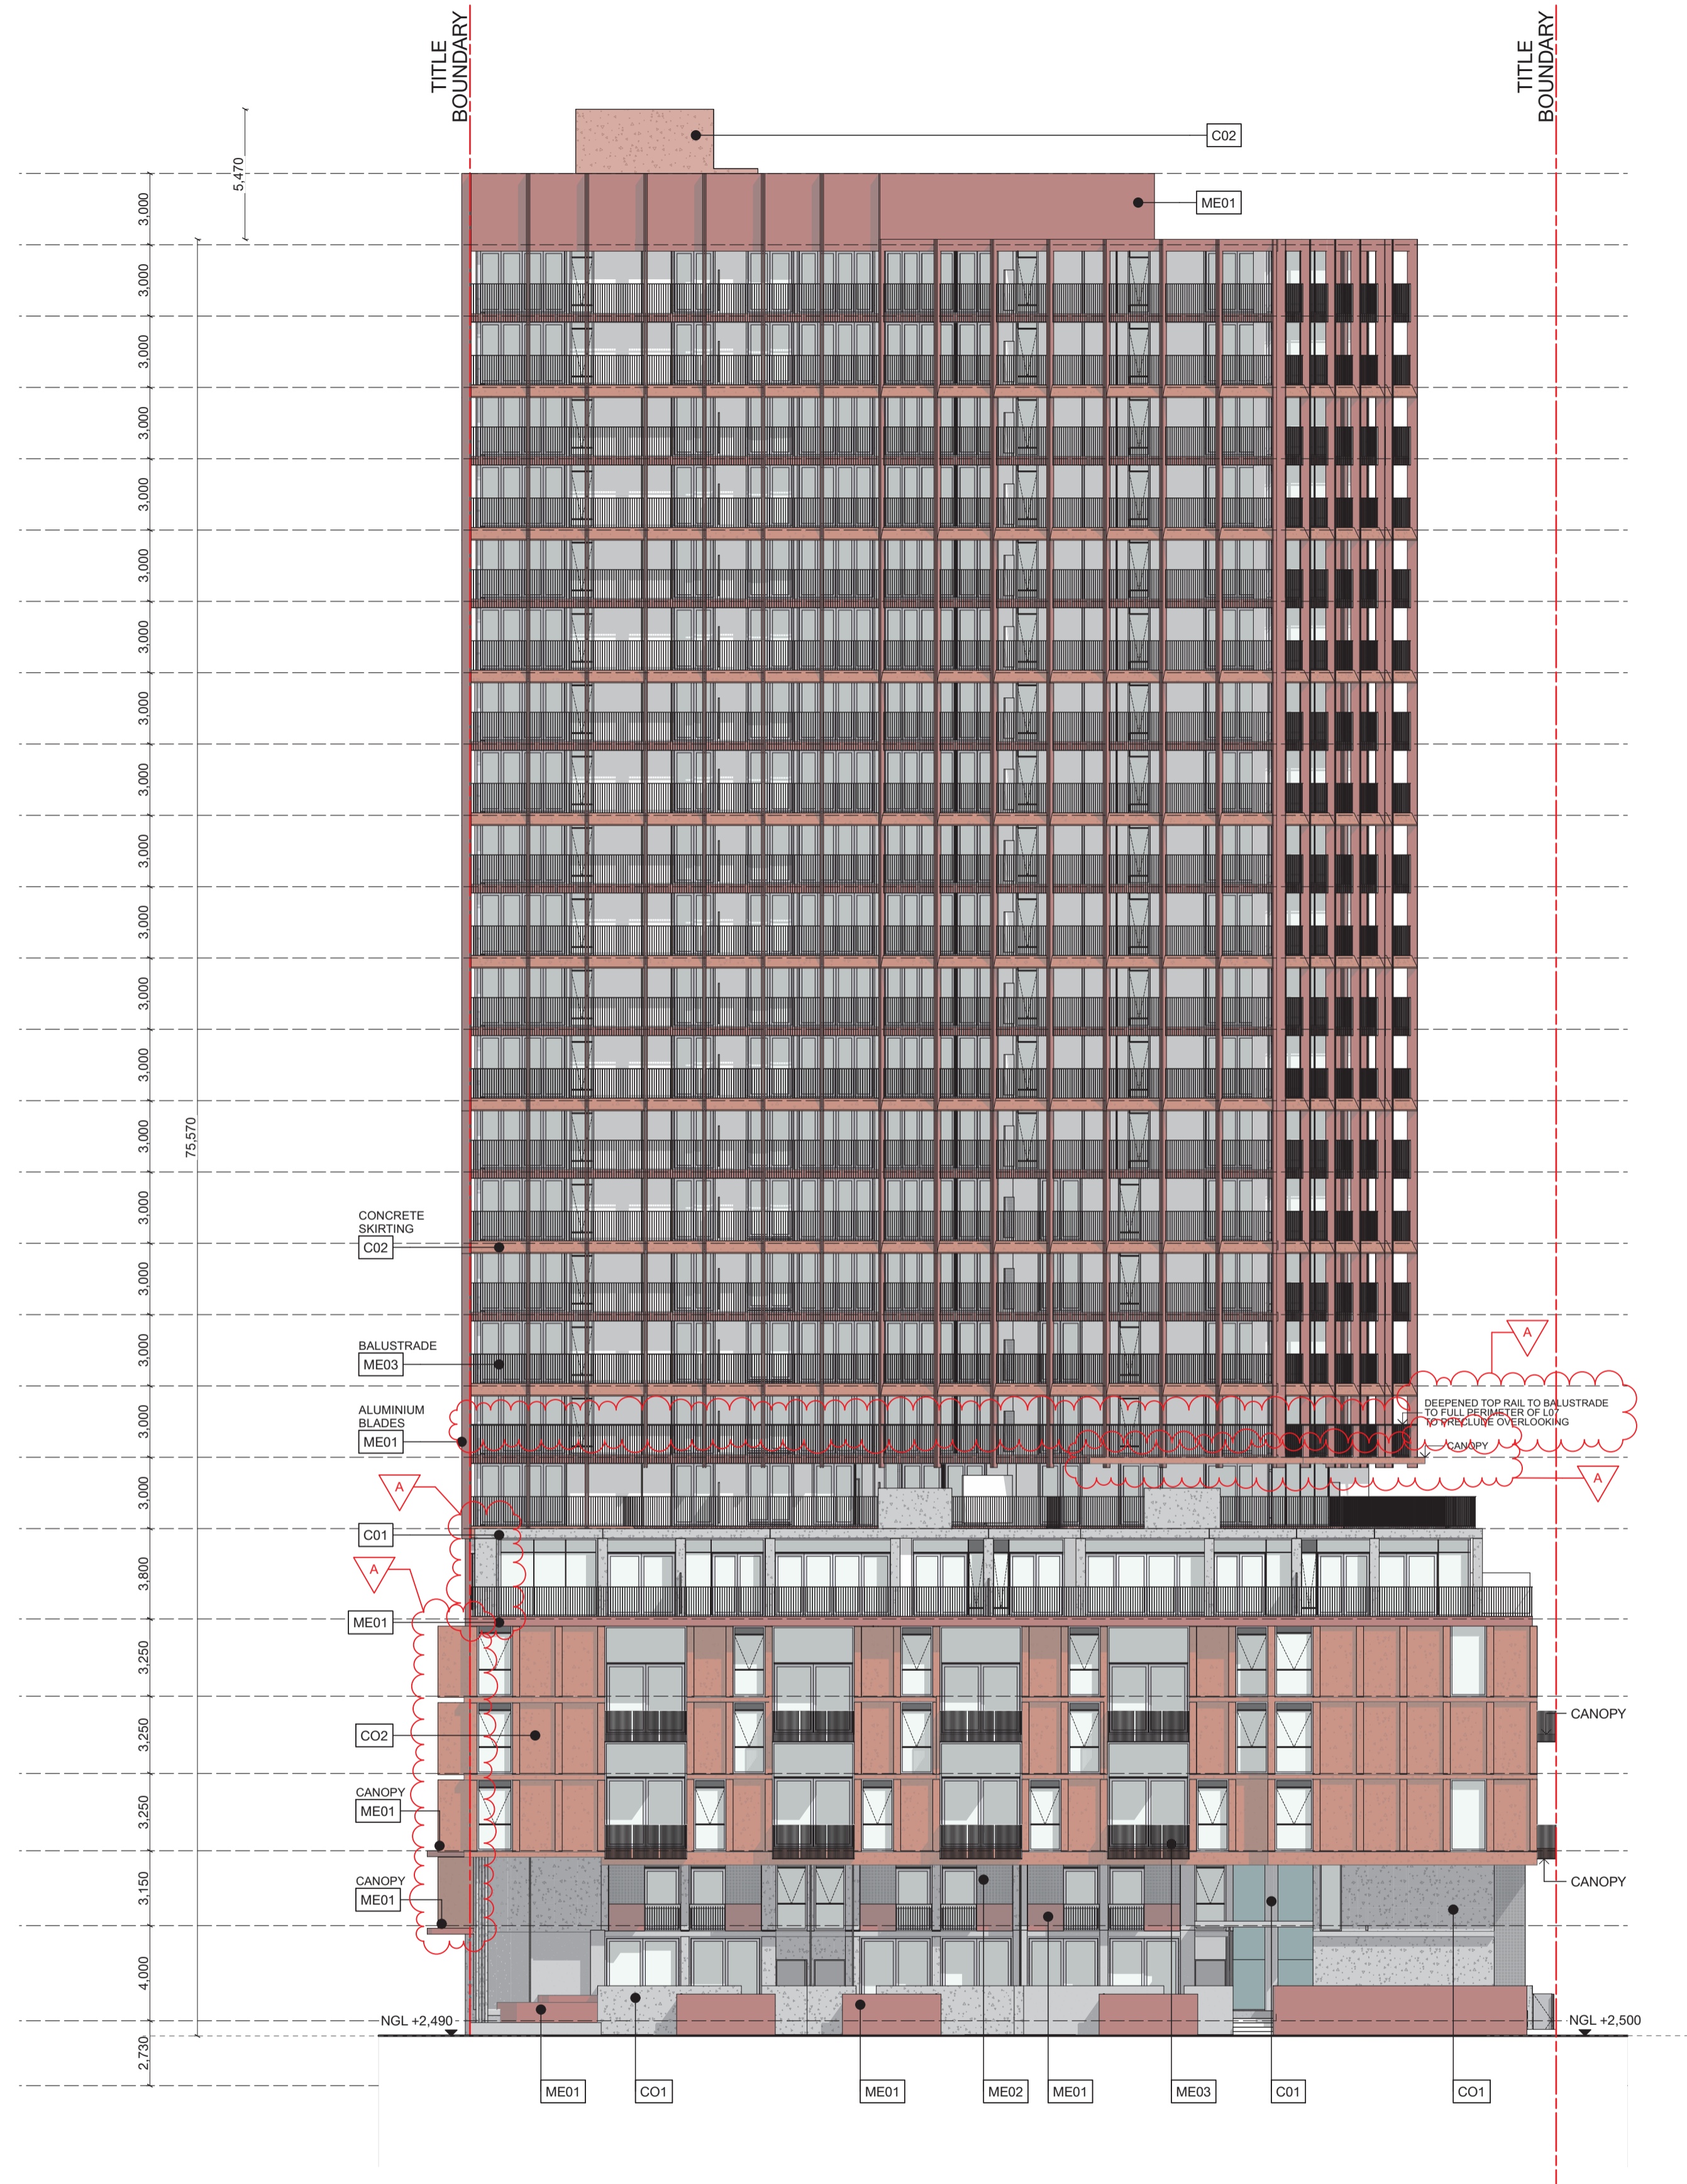

E-07 WEST ELEVATION
 SCALE 1:200 @ A1
 SCALE 1:400 @ A3

Freadman White

81 Crown Street, Richmond VIC 3121
 Mobile: +61 411 559 748 Office: +61 3 9942 3359
 office@freadmanwhite.com www.freadmanwhite.com
 ABN: 81 751 505 936 ACN: 147 872 348

CLIENT
 MAB
 Lot G,
 Docklands, VIC, 3008

Lot G

DWG No
3.4

TITLE
 WEST ELEVATION 1:200

STATUS
 TOWNPLANNING

ISSUE
 REV A
 12/4/2022

SCALE
1:200 @ A1

GENERAL NOTES

1. Builder and or Subcontractor to supply one sample each of the proprietary items, finishes, samples materials and shop drawings for sign off prior to placement of order, fabrication or construction. Once approved one signed item is to be held by the Builder and one duplicate item to be forwarded to Client's Representative.
2. Do not scale from this drawing - use figured dimensions
3. A signed original of this drawing is retained in Freadman White Architects Offices for verification purposes.
4. Information detailed in drawing revisions is for information only and may not be indicative of all changes made.
5. Builder and or Subcontractor to confirm set outs, levels, setbacks and critical dimensions on site including all services fixtures and fittings prior to and during the works. Notify Architect to any conflicts discovered prior to proceeding.

COPYRIGHT © FREADMAN WHITE PTY LTD

These drawings are approximate only. Assessments and evaluations must be verified by the relevant authorities. Figured dimensions shall be used in preference to scaled dimensions. The Architect must be notified of any discrepancies. All work shall be carried out in accordance with the relevant Planning and Building authorities, Building code of Australia, local laws and all relevant Australian Standards. Copyright all rights reserved. This work is copyright and cannot be reproduced or copied in any form or by any other means (graphic, electronic or mechanical including photocopying) without the written permission of Freadman White Architects. Any licence, express or implied, to use this document for any purpose whatsoever is restricted to the terms and of the agreement or implied agreement between Freadman White Architects and the instructing party. These drawings cannot be used for construction purposes without the written permission of Freadman White Architects.

- EXTERNAL FINISHES**
- C01** CONCRETE TEXTURED FINISH - LIGHT GREY
 - C02** CONCRETE TEXTURED FINISH - OXIDE COLOURED
 - C03** CONCRETE - GENERAL PURPOSE GREY
 - ME1** ALUMINIUM SCREEN - PAINT FINISH
 - ME2** WEB FORGE ALUMINIUM SCREEN PAINT
 - ME3** ALUMINIUM PROPRIETARY BALUSTRADE
 - ME4** ALUMINIUM FINISH TO PLANTER BOXES



E-08 NORTH ELEVATION
 SCALE 1:100 @ A1
 SCALE 1:200 @ A3

Freadman White

81 Crown Street, Richmond VIC 3121
 Mobile: +61 411 559 748 Office: +61 3 9942 3359
 office@freadmanwhite.com www.freadmanwhite.com
 ABN: 81 751 505 936 ACN: 147 872 348

CLIENT
 MAB
 Lot G,
 Docklands, VIC, 3008

Lot G

DWG No
3.5

TITLE
NORTH ELEVATION 1:100

STATUS
TOWNPLANNING

ISSUE
**REV A
 12/4/2022**

SCALE
1:100 @ A1

GENERAL NOTES

1. Builder and or Subcontractor to supply one sample each of the proprietary items, finishes, samples materials and shop drawings for sign off prior to placement of order, fabrication or construction. Once approved one signed item is to be held by the Builder and one duplicate item to be forwarded to Client's Representative.
2. Do not scale from this drawing - use figured dimensions
3. A signed original of this drawing is retained in Freadman White Architects Offices for verification purposes.
4. Information detailed in drawing revisions is for information only and may not be indicative of all changes made.
5. Builder and or Subcontractor to confirm set outs, levels, setbacks and critical dimensions on site including all services fixtures and fittings prior to and during the works. Notify Architect to any conflicts discovered prior to proceeding.

COPYRIGHT © FREADMAN WHITE PTY LTD

These drawings are approximate only. Assessments and evaluations must be verified by the relevant authorities. Figured dimensions shall be used in preference to scaled dimensions. The Architect must be notified of any discrepancies. All work shall be carried out in accordance with the relevant Planning and Building authorities, Building code of Australia, local laws and all relevant Australian Standards. Copyright all rights reserved. This work is copyright and cannot be reproduced or copied in any form or by any other means (graphic, electronic or mechanical including photocopying) without the written permission of Freadman White Architects. Any licence, express or implied, to use this document for any purpose whatsoever is restricted to the terms and of the agreement or implied agreement between Freadman White Architects and the instructing party. These drawings cannot be used for construction purposes without the written permission of Freadman White Architects.