



PLAN
- 1:100 @ A3

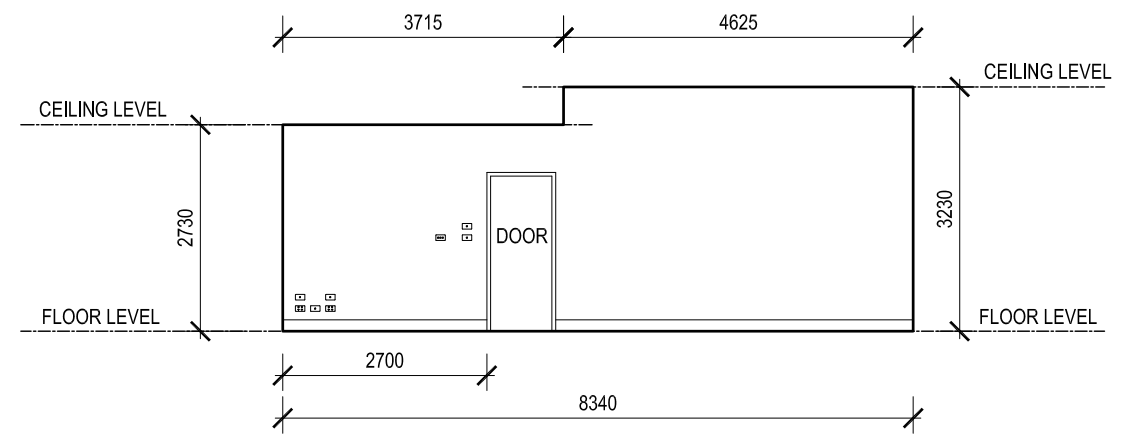

B ELEVATION
- 1:100 @ A3

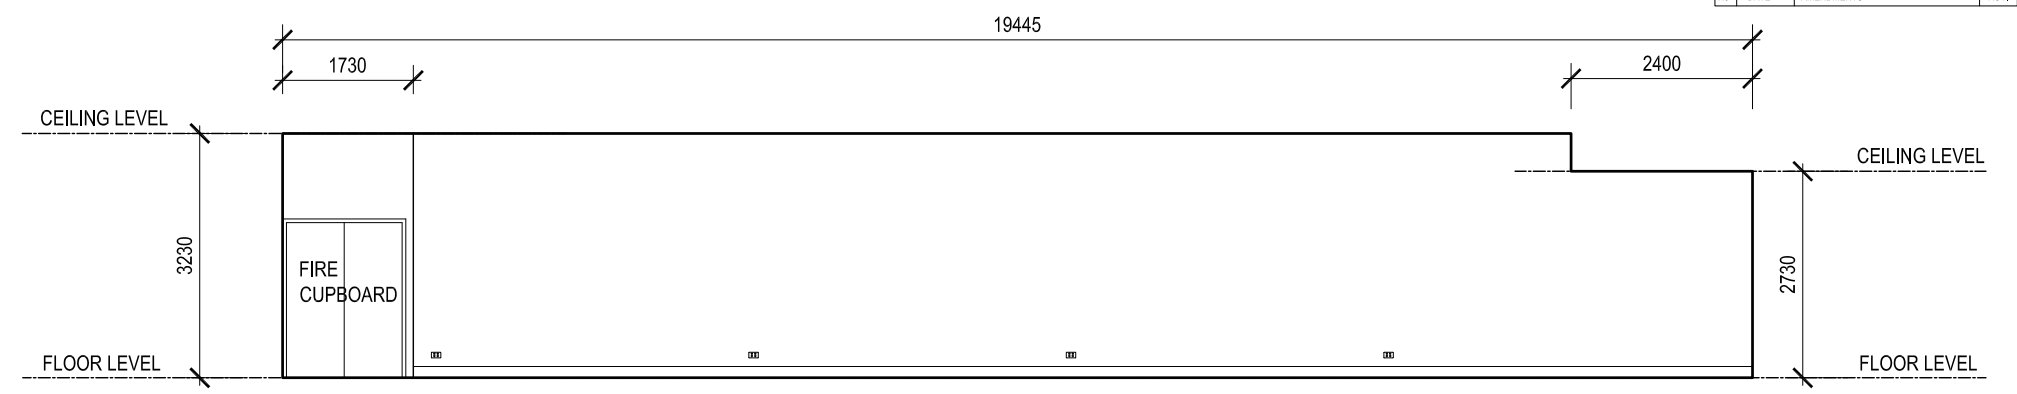

A ELEVATION
- 1:100 @ A3

CITY OF MELBOURNE

CITY DESIGN
LEVEL 6 / 240 LT COLLINS STREET
MELBOURNE VIC 3000
TELEPHONE: (03) 9658 9658
FACSIMILE: (03) 9658 8840

CLIENT
CITY LIBRARY

PROJECT
LEVEL 1 GALLERY

DRAWING
EXISTING CONDITIONS

STATUS
FOR INFORMATION ONLY

CHECKED	REVIEWED	AUTH. FOR USE
---------	----------	---------------

NORTH POINT	DESIGN	DRAWN
	-	PD
	A1	A3
	-	1:100 @ A3

DATE PLOTTED
MARCH 2023

PROJ. NO.	DWG. NO.	REV.
904234	A03	C

© COPYRIGHT 2023 CITY OF MELBOURNE