



DETAIL 1:
TYPICAL ASPHALT LANEWAY
PAVEMENT RECONSTRUCTION

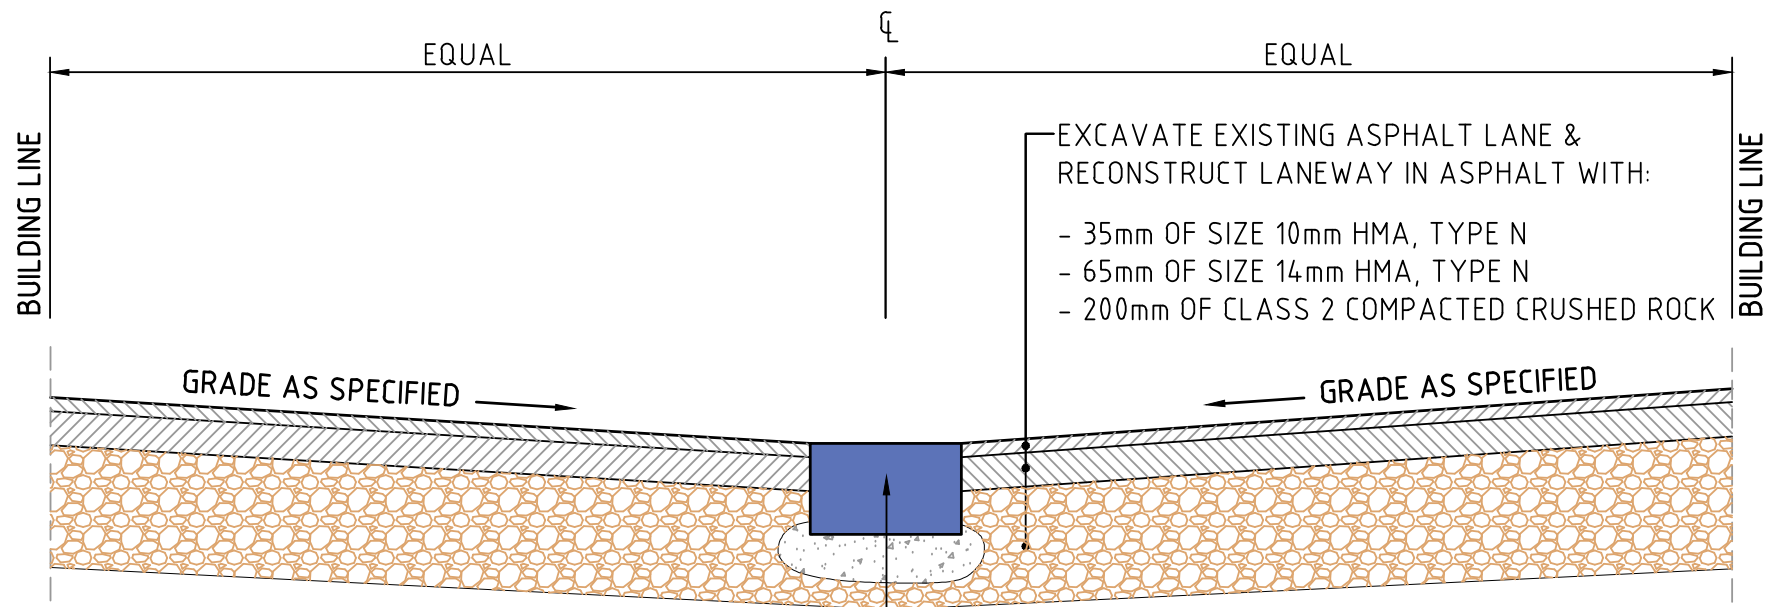

DETAIL 2:
HEAVILY TRAFFICKED ASPHALT LANEWAY
PAVEMENT RECONSTRUCTION
- AS DIRECTED BY COUNCIL

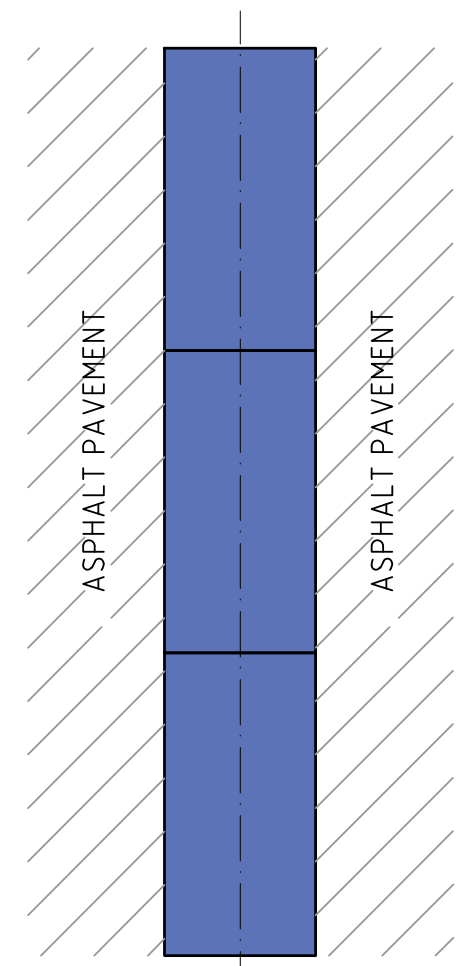

DETAIL 3:
BLUESTONE GUTTERSTONE
CHANNEL SETTING DETAIL

NOT TO SCALE



ASPHALT LANEWAY
WITH BLUESTONE GUTTERSTONE CENTRE CHANNEL
CONSTRUCTION DETAILS

ENGINEERING SERVICES BRANCH

<i>Approved By</i>		<i>Drawing Number</i>	1P 50415
<i>Principal Engineer Infrastructure</i>	<i>Manager Engineering Services</i>	<i>Revision</i>	E
<i>Date</i> Apr, 2018	<i>Date</i> Apr, 2018	<i>Docs</i>	

Rev.	Revision Details	By	Date