


A ELEVATION
- 1:50 @ A3

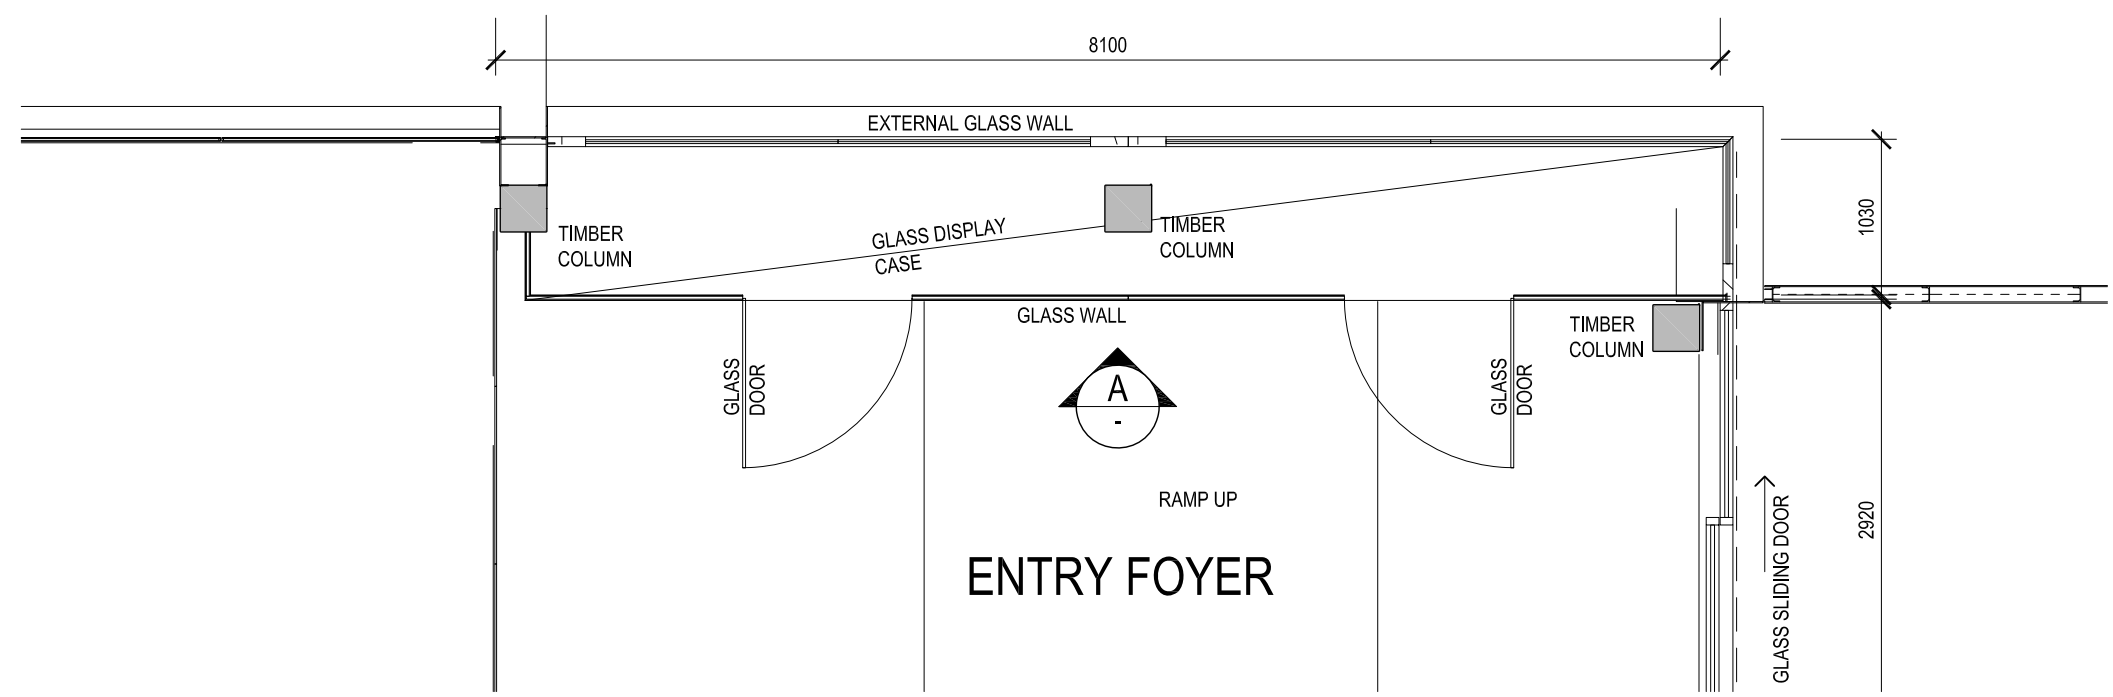

- PLAN
- 1:50 @ A3

DO NOT SCALE - USE WRITTEN DIMENSIONS ONLY

No.	DATE	AMENDMENTS	AUT.

CITY OF MELBOURNE

CITY DESIGN
LEVEL 6 / 240 LT COLLINS STREET
MELBOURNE VIC 3000
TELEPHONE: (03) 9658 9658
FACSIMILE: (03) 9658 8940

CLIENT
LIBRARY AT THE DOCK

PROJECT
NORTH ENTRY

DRAWING
EXISTING CONDITIONS

STATUS
FOR INFORMATION ONLY

CHECKED	REVIEWED	AUTH. FOR USE

NORTH POINT	DESIGN	DRAWN
	-	PD
	A1	A3
	-	1:50 @ A3
DATE PLOTTED MARCH 2023		

PROJ. NO.	DWG. NO.	REV.
903084	A01	A

© COPYRIGHT 2023 CITY OF MELBOURNE