


THE TAPESTRY PROJECT 59-101 ALFRED STREET NORTH MELBOURNE 3051

PROJECT NO: 18062

TOWN PLANNING ISSUE

DRAWING INDEX

TP C098 - FLOOR PLANS BUILDING C

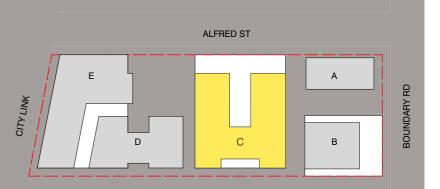



NZ 19.09.2019

NOT ISSUED > 01 TOWN PLANNING ISSUE NZ 23.09.2019 Orb*

URBAN DESIGNER / LANDSCAPE ARCHITECT

QUALITY ASSURANCE (FK IS A CERTIFIED COMPANY TO ISO 9001-2015)

THIS PROJECT IS SUBJECT TO THE FK QUALITY ASSURANCE SYSTEM

SCHEMATIC DESIGN REVIEW FOR THIS PROJECT IS YET TO BE COMPLETED.

DESIGN DEVELOPMENT REVIEW FOR THIS PROJECT IS YET TO BE COMPLETED.

TENDER DOCUMENTATION REVIEW FOR THIS PROJECT IS YET TO BE COMPLETED.

CONSTRUCTION DOCUMENTATION REVIEW FOR THIS DRAWING IS YET TO BE COMPLETED. IF THIS DRAWING IS STAMPED 'UNCONTROLLED COPY' THEN IT IS TO BE CONSIDERED A DRAFT, SUBJECT TO REVISION WITHOUT NOTICE

ML

THIS DRAWING IS COPPRIENT AND SHALL REMAIN THE PROPERTY OF FENDER KATSALIDIS (AUST) PTV CHECK AND VERIFY ALL DIMENSIONS ON SITE PRIOR TO COMMENDIANE WORK, DRAWING TO BE READ IN COLUMNICTION WITH ALL OTHER CONTRACT COLUMNISTS ON DAY SCALE DRAWINGS. USE FIGURED DIMENSIONS ONLY. SEEK CLARIFICATION OF INCONSISTENCES / CONFLICTS.

23.09.2019 JB



THE TAPESTRY PROJECT 59-101 ALFRED STREET NORTH MELBOURNE VICTORIA 3051 FENDER KATSALIDIS WWW.FKAUSTRALIA.COM 2 RIVERSIDE QUAY, SOUTHBANK FENDER KATSALIDIS (AUST) PTY LTD ACN 092 943 032

NOTE: EXISTING TITLE BOUNDARY SHOWN NEW SUBDIVISION SUBMITTED AS SEPERATE APPLICATION

NOTE: GLAZING TO BE SELECTED IN CONJUNCION WITH ESD CONSULTANT REFER TO ACOUSTIC REPORT FOR GLAZING

NOTE: REFER TO LANDSCAPE ARCHITECT'S DRAWINGS FOR LANDSCAPE DETAILS

NOTE: THE BUILDING HAS BEEN DESIGNED IN ACCORDANCE WITH 'DISABILITY (ACCESS TO PREMISES-BUILDINGS) STANDARDS 2010 AND AS1428.1 DESIGN FOR ACCESS AND MOBILITY mmmm

REQUIREMENTS

ALFRED ST

22.11.2019 18062 1:500@A3 BUILDING C - LOWER GROUND

TOWN PLANNING



NOTE: EXISTING TITLE BOUNDARY SHOWN NEW SUBDIVISION SUBMITTED AS SEPERATE APPLICATION

ALFRED ST

NOTE: GLAZING TO BE SELECTED IN CONJUNCION WITH ESD CONSULTANT REFER TO ACOUSTIC REPORT FOR GLAZING REQUIREMENTS

NOTE: REFER TO LANDSCAPE ARCHITECT'S

DRAWINGS FOR LANDSCAPE DETAILS

NOTE: THE BUILDING HAS BEEN DESIGNED IN ACCORDANCE WITH 'DISABILITY (ACCESS TO PREMISES-BUILDINGS) STANDARDS 2010 AND AS1428.1 DESIGN FOR ACCESS AND MOBILITY

mmmm

BIM Server: BIMSERVER21 - BIMcloud Basic for ARCHICAD 21/18062 103-105 Boundary Rd Stage B/18062 General

NOT ISSUED NZ 19.09.2019

> 01 TOWN PLANNING ISSUE NZ 23.09.2019 Orb*

URBAN DESIGNER / LANDSCAPE ARCHITECT **OCULUS**

QUALITY ASSURANCE (FK IS A CERTIFIED COMPANY TO ISO 9001-2015) THIS PROJECT IS SUBJECT TO THE FK QUALITY ASSURANCE SYSTEM

SCHEMATIC DESIGN REVIEW FOR THIS PROJECT IS YET TO BE COMPLETED.

DESIGN DEVELOPMENT REVIEW FOR THIS PROJECT IS YET TO BE COMPLETED.

TENDER DOCUMENTATION REVIEW FOR THIS PROJECT IS YET TO BE COMPLETED.

CONSTRUCTION DOCUMENTATION REVIEW FOR THIS DRAWING IS YET TO BE COMPLETED.

IF THIS DRAWING IS STAMPED UNCONTROLLED COPY THEN IT IS TO BE CONSIDERED A DRAFT, SUBJECT TO REVISION WITHOUT NOTICE

ML

THIS DRAWING IS COPPRIENT AND SHALL REMAIN THE PROPERTY OF FENDER KATSALIDIS (AUST) PTV CHECK AND VERIFY ALL DIMENSIONS ON SITE PRIOR TO COMMENDIANE WORK, DRAWING TO BE READ IN COLUMNICTION WITH ALL OTHER CONTRACT COLUMNISTS ON DAY SCALE DRAWINGS. USE FIGURED DIMENSIONS ONLY. SEEK CLARIFICATION OF INCONSISTENCES / CONFLICTS.

23.09.2019 JB



22.11.2019 18062



1:500@A3

THE TAPESTRY PROJECT 59-101 ALFRED STREET

BUILDING C - MEZZANINE


NORTH MELBOURNE VICTORIA 3051

FENDER KATSALIDIS WWW.FKAUSTRALIA.COM 2 RIVERSIDE QUAY, SOUTHBANK FENDER KATSALIDIS (AUST) PTY LTD ACN 092 943 032

TOWN PLANNING



→ KEY DIAGRAM

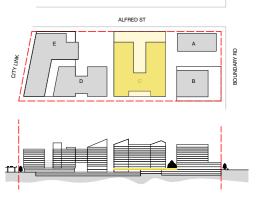

→ GENERAL NOTES

NOTE: EXISTING TITLE BOUNDARY SHOWN NEW SUBDIVISION SUBMITTED AS SEPERATE APPLICATION

NOTE: GLAZING TO BE SELECTED IN CONJUNCION WITH ESD CONSULTANT REFER TO ACOUSTIC REPORT FOR GLAZING REQUIREMENTS

NOTE: REFER TO LANDSCAPE ARCHITECT'S

DRAWINGS FOR LANDSCAPE DETAILS

NOTE: THE BUILDING HAS BEEN DESIGNED IN ACCORDANCE WITH 'DISABILITY (ACCESS TO PREMISES-BUILDINGS) STANDARDS 2010 AND AS1428.1 DESIGN FOR ACCESS AND MOBILITY

BIM Server: BIMSERVER21 - BIMcloud Basic for ARCHICAD 21/18062 103-105 Boundary Rd Stage B/18062 General

NOT ISSUED > 01 TOWN PLANNING ISSUE

JM 19.09.2019 NZ 23.09.2019

Orb*

URBAN DESIGNER / LANDSCAPE ARCHITECT **OCULUS**

QUALITY ASSURANCE (FK IS A CERTIFIED COMPANY TO ISO 9001-2015)

THIS PROJECT IS SUBJECT TO THE FK QUALITY ASSURANCE SYSTEM SCHEMATIC DESIGN REVIEW FOR THIS PROJECT IS YET TO BE COMPLETED.

DESIGN DEVELOPMENT REVIEW FOR THIS PROJECT IS YET TO BE COMPLETED. DESIGN DEVELOPMENT REVIEW FOR THIS PROJECT IS YET TO BE COMPLETED.

TENDER DOCUMENTATION REVIEW FOR THIS PROJECT IS YET TO BE COMPLETED.

CONSTRUCTION DOCUMENTATION REVIEW FOR THIS DRAWING IS YET TO BE COMPLETED. IF THIS DRAWING IS STAMPED 'UNCONTROLLED COPY' THEN IT IS TO BE CONSIDERED A DRAFT, SUBJECT TO REVISION WITHOUT NOTICE

ML

THIS DRAWING IS COPYRIGHT AND SHALL REMAIN THE PROPERTY OF FENDER KATSALIDIS (AUST) PTY ; CHECK AND VERBY ALL DIMENSIONS ON SITE PROR TO COMMERCING WORK. DRAWING TO BE READ IN CONLINCTION WITH ALL OTHER CONTRACT COOLDENING. DO NOT SCALE DRAWINGS. USE FIGURED DIMENSIONS ONLY. SEEK CLARIFICATION OF INCONSISTENCES / CONFLICTS.

23.09.2019 JB



1:500@A3

22.11.2019 18062

THE TAPESTRY PROJECT 59-101 ALFRED STREET NORTH MELBOURNE VICTORIA 3051

BUILDING C - GROUND FLOOR PLAN


FENDER KATSALIDIS WWW.FKAUSTRALIA.COM 2 RIVERSIDE QUAY, SOUTHBANK FENDER KATSALIDIS (AUST) PTY LTD ACN 092 943 03:



TOWN PLANNING



→ KEY DIAGRAM

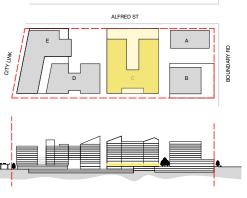

→ GENERAL NOTES

NOTE: EXISTING TITLE BOUNDARY SHOWN NEW SUBDIVISION SUBMITTED AS SEPERATE APPLICATION

NOTE: GLAZING TO BE SELECTED IN CONJUNCION WITH ESD CONSULTANT REFER TO ACOUSTIC REPORT FOR GLAZING REQUIREMENTS

NOTE: REFER TO LANDSCAPE ARCHITECT'S

DRAWINGS FOR LANDSCAPE DETAILS

NOTE: THE BUILDING HAS BEEN DESIGNED IN ACCORDANCE WITH 'DISABILITY (ACCESS TO PREMISES-BUILDINGS) STANDARDS 2010 AND AS1428.1 DESIGN FOR ACCESS AND MOBILITY

BIM Server: BIMSERVER21 - BIMcloud Basic for ARCHICAD 21/18062 103-105 Boundary Rd Stage B/18062 General

NOT ISSUED JM 19.09.2019 > 01 TOWN PLANNING ISSUE NZ 23.09.2019

Orb*

URBAN DESIGNER / LANDSCAPE ARCHITECT **OCULUS**

QUALITY ASSURANCE (FK IS A CERTIFIED COMPANY TO ISO 9001-2015)

THIS PROJECT IS SUBJECT TO THE FK QUALITY ASSURANCE SYSTEM

SCHEMATIC DESIGN REVIEW FOR THIS PROJECT IS YET TO BE COMPLETED.

DESIGN DEVELOPMENT REVIEW FOR THIS PROJECT IS YET TO BE COMPLETED.

TENDER DOCUMENTATION REVIEW FOR THIS PROJECT IS YET TO BE COMPLETED.

CONSTRUCTION DOCUMENTATION REVIEW FOR THIS DRAWING IS YET TO BE COMPLETED.

IF THIS DRAWING IS STAMPED 'UNCONTROLLED COPY' THEN IT IS TO BE CONSIDERED A DRAFT, SUBJECT TO REVISION WITHOUT NOTICE

ML

THIS DRAWING IS COPPRIENT AND SHALL REMAIN THE PROPERTY OF FENDER KATSALIDIS (AUST) PTY CHECK AND VERIFY ALL DIMINISTORIS ON SITE PRIOR TO COMMENDIANE WORK DRAWING TO BE READ IN COLUMNICTION WHALL ALL OTHER CONTRACT COLUMNISTS ON DAY SCALE DRAWINGS. USE PIGURED DIMENSIONS ONLY. SEEK CLARIFICATION OF INCONSISTENCES / CONFLICTS.

23.09.2019 JB



1:500@A3

22.11.2019 18062

THE TAPESTRY PROJECT 59-101 ALFRED STREET


NORTH MELBOURNE VICTORIA 3051

BUILDING C - LEVEL 1 FLOOR PLAN

FENDER KATSALIDIS WWW.FKAUSTRALIA.COM 2 RIVERSIDE QUAY, SOUTHBANK FENDER KATSALIDIS (AUST) PTY LTD ACN 092 943 033

TOWN PLANNING



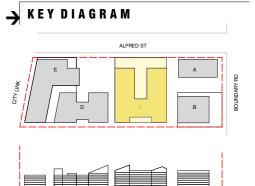

NOTE: EXISTING TITLE BOUNDARY SHOWN NEW SUBDIVISION SUBMITTED AS SEPERATE APPLICATION

NOTE: GLAZING TO BE SELECTED IN CONJUNCION WITH ESD CONSULTANT REFER TO ACOUSTIC REPORT FOR GLAZING REQUIREMENTS

NOTE: REFER TO LANDSCAPE ARCHITECT'S

DRAWINGS FOR LANDSCAPE DETAILS

NOTE: THE BUILDING HAS BEEN DESIGNED IN ACCORDANCE WITH 'DISABILITY (ACCESS TO PREMISES-BUILDINGS) STANDARDS 2010 AND AS1428.1 DESIGN FOR ACCESS AND MOBILITY

BIM Server: BIMSERVER21 - BIMcloud Basic for ARCHICAD 21/18062 103-105 Boundary Rd Stage B/18062 General

NOT ISSUED > 01 TOWN PLANNING ISSUE

JM 19.09.2019 NZ 23.09.2019

Orb*

OCULUS

URBAN DESIGNER / LANDSCAPE ARCHITECT

QUALITY ASSURANCE (FK IS A CERTIFIED COMPANY TO ISO 9001-2015)

THIS PROJECT IS SUBJECT TO THE FK QUALITY ASSURANCE SYSTEM

- SCHEMATIC DESIGN REVIEW FOR THIS PROJECT IS YET TO BE COMPLETED.

 DESIGN DEVELOPMENT REVIEW FOR THIS PROJECT IS YET TO BE COMPLETED.

 TENDER DOCUMENTATION REVIEW FOR THIS PROJECT IS YET TO BE COMPLETED.

 CONSTRUCTION DOCUMENTATION REVIEW FOR THIS DRAWING IS YET TO BE COMPLETED.
- IF THIS DRAWING IS STAMPED 'UNCONTROLLED COPY' THEN IT IS TO BE CONSIDERED A DRAFT, SUBJECT TO REVISION WITHOUT NOTICE

ML

THIS DRAWING IS COPYRIGHT AND SHALL REMAIN THE PROPERTY OF FENDER KATSALIDIS (AUST) PTY ; CHECK AND VERBY ALL DIMENSIONS ON SITE PROR TO COMMERCING WORK. DRAWING TO BE READ IN CONLINCTION WITH ALL OTHER CONTRACT COOLDENING. DO NOT SCALE DRAWINGS. USE FIGURED DIMENSIONS ONLY. SEEK CLARIFICATION OF INCONSISTENCES / CONFLICTS.

23.09.2019 JB



1:500@A3

22.11.2019 18062

THE TAPESTRY PROJECT 59-101 ALFRED STREET NORTH MELBOURNE VICTORIA 3051


BUILDING C - LEVEL 2 FLOOR PLAN

FENDER KATSALIDIS WWW.FKAUSTRALIA.COM 2 RIVERSIDE QUAY, SOUTHBANK FENDER KATSALIDIS (AUST) PTY LTD ACN 092 943 033



TOWN PLANNING



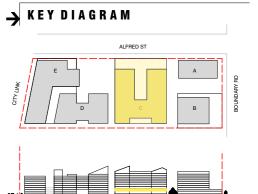

NOTE: EXISTING TITLE BOUNDARY SHOWN NEW SUBDIVISION SUBMITTED AS SEPERATE APPLICATION

NOTE: GLAZING TO BE SELECTED IN CONJUNCION WITH ESD CONSULTANT REFER TO ACOUSTIC REPORT FOR GLAZING REQUIREMENTS

NOTE: REFER TO LANDSCAPE ARCHITECT'S

DRAWINGS FOR LANDSCAPE DETAILS

NOTE: THE BUILDING HAS BEEN DESIGNED IN ACCORDANCE WITH 'DISABILITY (ACCESS TO PREMISES-BUILDINGS) STANDARDS 2010 AND AS1428.1 DESIGN FOR ACCESS AND MOBILITY

BIM Server: BIMSERVER21 - BIMcloud Basic for ARCHICAD 21/18062 103-105 Boundary Rd Stage B/18062 General

JM 19.09.2019 > 01 TOWN PLANNING ISSUE NZ 23.09.2019

Orb*

URBAN DESIGNER / LANDSCAPE ARCHITECT **OCULUS**

QUALITY ASSURANCE (FK IS A CERTIFIED COMPANY TO ISO 9001-2015) THIS PROJECT IS SUBJECT TO THE FK QUALITY ASSURANCE SYSTEM

SCHEMATIC DESIGN REVIEW FOR THIS PROJECT IS YET TO BE COMPLETED.

DESIGN DEVELOPMENT REVIEW FOR THIS PROJECT IS YET TO BE COMPLETED.

TENDER DOCUMENTATION REVIEW FOR THIS PROJECT IS YET TO BE COMPLETED.

CONSTRUCTION DOCUMENTATION REVIEW FOR THIS DRAWING IS YET TO BE COMPLETED. IF THIS DRAWING IS STAMPED 'UNCONTROLLED COPY' THEN IT IS TO BE CONSIDERED A DRAFT, SUBJECT TO REVISION WITHOUT NOTICE

ML

23.09.2019 JB



1:500@A3

22.11.2019 18062

THE TAPESTRY PROJECT 59-101 ALFRED STREET NORTH MELBOURNE VICTORIA 3051

BUILDING C - LEVEL 3 FLOOR PLAN

FENDER KATSALIDIS FENDER KATSALIDIS (AUST) PTY LTD ACN 092 943 033

TOWN PLANNING



GENERAL NOTES

NOTE: EXISTING TITLE BOUNDARY SHOWN NEW SUBDIVISION SUBMITTED AS SEPERATE APPLICATION

NOTE: GLAZING TO BE SELECTED IN CONJUNCION WITH ESD CONSULTANT REFER TO ACOUSTIC REPORT FOR GLAZING REQUIREMENTS

NOTE: REFER TO LANDSCAPE ARCHITECT'S

DRAWINGS FOR LANDSCAPE DETAILS

NOTE: THE BUILDING HAS BEEN DESIGNED IN ACCORDANCE WITH 'DISABILITY (ACCESS TO PREMISES-BUILDINGS) STANDARDS 2010 AND AS1428.1 DESIGN FOR ACCESS AND MOBILITY

BIM Server: BIMSERVER21 - BIMcloud Basic for ARCHICAD 21/18062 103-105 Boundary Rd Stage B/18062 General

> 01 TOWN PLANNING ISSUE

JM 19.09.2019

NZ 23.09.2019

Orb*

URBAN DESIGNER / LANDSCAPE ARCHITECT **OCULUS**

QUALITY ASSURANCE (FK IS A CERTIFIED COMPANY TO ISO 9001-2015) THIS PROJECT IS SUBJECT TO THE FK QUALITY ASSURANCE SYSTEM

SCHEMATIC DESIGN REVIEW FOR THIS PROJECT IS YET TO BE COMPLETED.

DESIGN DEVELOPMENT REVIEW FOR THIS PROJECT IS YET TO BE COMPLETED.
TENDER DOCUMENTATION REVIEW FOR THIS PROJECT IS YET TO BE COMPLETED.
CONSTRUCTION DOCUMENTATION REVIEW FOR THIS DRAWING IS YET TO BE COMPLETED. IF THIS DRAWING IS STAMPED 'UNCONTROLLED COPY' THEN IT IS TO BE CONSIDERED A DRAFT, SUBJECT TO REVISION WITHOUT NOTICE

23.09.2019 JB



1:500@A3

22.11.2019 18062

THE TAPESTRY PROJECT 59-101 ALFRED STREET NORTH MELBOURNE VICTORIA 3051 FENDER KATSALIDIS FENDER KATSALIDIS (AUST) PTY LTD ACN 092 943 033

BUILDING C - LEVEL 4 FLOOR PLAN

TOWN PLANNING



GENERAL NOTES

NOTE: EXISTING TITLE BOUNDARY SHOWN NEW SUBDIVISION SUBMITTED AS SEPERATE APPLICATION

NOTE: GLAZING TO BE SELECTED IN CONJUNCION WITH ESD CONSULTANT REFER TO ACOUSTIC REPORT FOR GLAZING REQUIREMENTS

NOTE: REFER TO LANDSCAPE ARCHITECT'S

DRAWINGS FOR LANDSCAPE DETAILS NOTE: THE BUILDING HAS BEEN DESIGNED IN ACCORDANCE WITH 'DISABILITY (ACCESS TO PREMISES-BUILDINGS) STANDARDS 2010 AND AS1428.1 DESIGN FOR ACCESS AND MOBILITY

BIM Server: BIMSERVER21 - BIMcloud Basic for ARCHICAD 21/18062 103-105 Boundary Rd Stage B/18062 General

> 01 TOWN PLANNING ISSUE

JM 19.09.2019

NZ 23.09.2019

Orb*

URBAN DESIGNER / LANDSCAPE ARCHITECT **OCULUS**

QUALITY ASSURANCE (FK IS A CERTIFIED COMPANY TO ISO 9001-2015) THIS PROJECT IS SUBJECT TO THE FK QUALITY ASSURANCE SYSTEM

SCHEMATIC DESIGN REVIEW FOR THIS PROJECT IS YET TO BE COMPLETED. DESIGN DEVELOPMENT REVIEW FOR THIS PROJECT IS YET TO BE COMPLETED.
TENDER DOCUMENTATION REVIEW FOR THIS PROJECT IS YET TO BE COMPLETED.
CONSTRUCTION DOCUMENTATION REVIEW FOR THIS DRAWING IS YET TO BE COMPLETED. IF THIS DRAWING IS STAMPED 'UNCONTROLLED COPY' THEN IT IS TO BE CONSIDERED A DRAFT, SUBJECT TO REVISION WITHOUT NOTICE



THE TAPESTRY PROJECT 59-101 ALFRED STREET NORTH MELBOURNE VICTORIA 3051

FENDER KATSALIDIS

FENDER KATSALIDIS (AUST) PTY LTD ACN 092 943 033

22.11.2019 18062 1:500@A3 BUILDING C - LEVEL 5 FLOOR PLAN 23.09.2019 JB

TOWN PLANNING





NOTE: EXISTING TITLE BOUNDARY SHOWN NEW SUBDIVISION SUBMITTED AS SEPERATE APPLICATION

NOTE: GLAZING TO BE SELECTED IN CONJUNCION WITH ESD CONSULTANT REFER TO ACOUSTIC REPORT FOR GLAZING REQUIREMENTS

NOTE: REFER TO LANDSCAPE ARCHITECT'S

DRAWINGS FOR LANDSCAPE DETAILS NOTE: THE BUILDING HAS BEEN DESIGNED IN ACCORDANCE WITH 'DISABILITY (ACCESS TO PREMISES-BUILDINGS) STANDARDS 2010 AND AS1428.1 DESIGN FOR ACCESS AND MOBILITY

BIM Server: BIMSERVER21 - BIMcloud Basic for ARCHICAD 21/18062 103-105 Boundary Rd Stage B/18062 General

JM 19.09.2019 NZ 23.09.2019 > 01 TOWN PLANNING ISSUE

Orb*

URBAN DESIGNER / LANDSCAPE ARCHITECT **OCULUS**

QUALITY ASSURANCE (FK IS A CERTIFIED COMPANY TO ISO 9001-2015)

THIS PROJECT IS SUBJECT TO THE FK QUALITY ASSURANCE SYSTEM SCHEMATIC DESIGN REVIEW FOR THIS PROJECT IS YET TO BE COMPLETED.

DESIGN DEVELOPMENT REVIEW FOR THIS PROJECT IS YET TO BE COMPLETED.
TENDER DOCUMENTATION REVIEW FOR THIS PROJECT IS YET TO BE COMPLETED.
CONSTRUCTION DOCUMENTATION REVIEW FOR THIS DRAWING IS YET TO BE COMPLETED. IF THIS DRAWING IS STAMPED 'UNCONTROLLED COPY' THEN IT IS TO BE CONSIDERED A DRAFT, SUBJECT TO REVISION WITHOUT NOTICE

23.09.2019 JB



1:500@A3

22.11.2019 18062

THE TAPESTRY PROJECT 59-101 ALFRED STREET NORTH MELBOURNE VICTORIA 3051

BUILDING C - LEVEL 6 FLOOR PLAN

FENDER KATSALIDIS FENDER KATSALIDIS (AUST) PTY LTD ACN 092 943 033

TOWN PLANNING



GENERAL NOTES

NOTE: EXISTING TITLE BOUNDARY SHOWN NEW SUBDIVISION SUBMITTED AS SEPERATE APPLICATION

NOTE: GLAZING TO BE SELECTED IN CONJUNCION WITH ESD CONSULTANT REFER TO ACOUSTIC REPORT FOR GLAZING REQUIREMENTS

NOTE: REFER TO LANDSCAPE ARCHITECT'S

DRAWINGS FOR LANDSCAPE DETAILS NOTE: THE BUILDING HAS BEEN DESIGNED IN ACCORDANCE WITH 'DISABILITY (ACCESS TO PREMISES-BUILDINGS) STANDARDS 2010 AND AS1428.1 DESIGN FOR ACCESS AND MOBILITY

BIM Server: BIMSERVER21 - BIMcloud Basic for ARCHICAD 21/18062 103-105 Boundary Rd Stage B/18062 General

> 01 TOWN PLANNING ISSUE

JM 19.09.2019

NZ 23.09.2019

Orb*

URBAN DESIGNER / LANDSCAPE ARCHITECT **OCULUS**

QUALITY ASSURANCE (FK IS A CERTIFIED COMPANY TO ISO 9001-2015) THIS PROJECT IS SUBJECT TO THE FK QUALITY ASSURANCE SYSTEM

SCHEMATIC DESIGN REVIEW FOR THIS PROJECT IS YET TO BE COMPLETED. DESIGN DEVELOPMENT REVIEW FOR THIS PROJECT IS YET TO BE COMPLETED.
TENDER DOCUMENTATION REVIEW FOR THIS PROJECT IS YET TO BE COMPLETED.
CONSTRUCTION DOCUMENTATION REVIEW FOR THIS DRAWING IS YET TO BE COMPLETED. IF THIS DRAWING IS STAMPED 'UNCONTROLLED COPY' THEN IT IS TO BE CONSIDERED A DRAFT, SUBJECT TO REVISION WITHOUT NOTICE



THE TAPESTRY PROJECT 59-101 ALFRED STREET NORTH MELBOURNE VICTORIA 3051


FENDER KATSALIDIS (AUST) PTY LTD ACN 092 943 033

FENDER KATSALIDIS

22.11.2019 18062 1:500@A3 BUILDING C - LEVEL 7 FLOOR PLAN 23.09.2019 JB

TOWN PLANNING



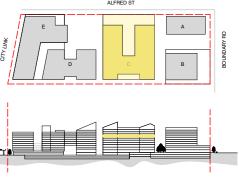

GENERAL NOTES

NOTE: EXISTING TITLE BOUNDARY SHOWN NEW SUBDIVISION SUBMITTED AS SEPERATE APPLICATION

NOTE: GLAZING TO BE SELECTED IN CONJUNCION WITH ESD CONSULTANT REFER TO ACOUSTIC REPORT FOR GLAZING REQUIREMENTS

NOTE: REFER TO LANDSCAPE ARCHITECT'S

DRAWINGS FOR LANDSCAPE DETAILS NOTE: THE BUILDING HAS BEEN DESIGNED IN ACCORDANCE WITH 'DISABILITY (ACCESS TO PREMISES-BUILDINGS) STANDARDS 2010 AND AS1428.1 DESIGN FOR ACCESS AND MOBILITY

BIM Server: BIMSERVER21 - BIMcloud Basic for ARCHICAD 21/18062 103-105 Boundary Rd Stage B/18062 General

> 01 TOWN PLANNING ISSUE

JM 19.09.2019

NZ 23.09.2019

Orb*

URBAN DESIGNER / LANDSCAPE ARCHITECT **OCULUS**

QUALITY ASSURANCE (FK IS A CERTIFIED COMPANY TO ISO 9001-2015)

THIS PROJECT IS SUBJECT TO THE FK QUALITY ASSURANCE SYSTEM

- SCHEMATIC DESIGN REVIEW FOR THIS PROJECT IS YET TO BE COMPLETED. DESIGN DEVELOPMENT REVIEW FOR THIS PROJECT IS YET TO BE COMPLETED.
 TENDER DOCUMENTATION REVIEW FOR THIS PROJECT IS YET TO BE COMPLETED.
 CONSTRUCTION DOCUMENTATION REVIEW FOR THIS DRAWING IS YET TO BE COMPLETED.
- IF THIS DRAWING IS STAMPED 'UNCONTROLLED COPY' THEN IT IS TO BE CONSIDERED A DRAFT, SUBJECT TO REVISION WITHOUT NOTICE

THE TAPESTRY PROJECT 59-101 ALFRED STREET NORTH MELBOURNE VICTORIA 3051


FENDER KATSALIDIS FENDER KATSALIDIS (AUST) PTY LTD ACN 092 943 033

22.11.2019 18062 1:500@A3 BUILDING C - LEVEL 8 FLOOR PLAN 23.09.2019 JB

TOWN PLANNING



KEY DIAGRAM

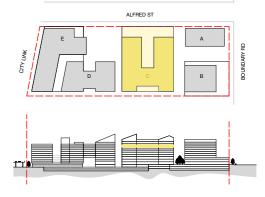

GENERAL NOTES

NOTE: EXISTING TITLE BOUNDARY SHOWN NEW SUBDIVISION SUBMITTED AS SEPERATE APPLICATION

NOTE: GLAZING TO BE SELECTED IN CONJUNCION WITH ESD CONSULTANT REFER TO ACOUSTIC REPORT FOR GLAZING REQUIREMENTS

NOTE: REFER TO LANDSCAPE ARCHITECT'S

DRAWINGS FOR LANDSCAPE DETAILS

NOTE: THE BUILDING HAS BEEN DESIGNED IN ACCORDANCE WITH 'DISABILITY (ACCESS TO PREMISES-BUILDINGS) STANDARDS 2010 AND AS1428.1 DESIGN FOR ACCESS AND MOBILITY

BIM Server: BIMSERVER21 - BIMcloud Basic for ARCHICAD 21/18062 103-105 Boundary Rd Stage B/18062 General

Orb*

URBAN DESIGNER / LANDSCAPE ARCHITECT **OCULUS**

QUALITY ASSURANCE (FK IS A CERTIFIED COMPANY TO ISO 9001-2015)


THIS PROJECT IS SUBJECT TO THE FK QUALITY ASSURANCE SYSTEM SCHEMATIC DESIGN REVIEW FOR THIS PROJECT IS YET TO BE COMPLETED. DESIGN DEVELOPMENT REVIEW FOR THIS PROJECT IS YET TO BE COMPLETED.
TENDER DOCUMENTATION REVIEW FOR THIS PROJECT IS YET TO BE COMPLETED.

THE TAPESTRY PROJECT 59-101 ALFRED STREET NORTH MELBOURNE VICTORIA 3051 FENDER KATSALIDIS

WWW.FKAUSTRALIA.COM 2 RIVERSIDE QUAY, SOUTHBANK VICTORIA 3006 AUSTRALIA TELEPHONE: +61 3 8696 3888 FENDER KATSALIDIS (AUST) PTY LTD ACN 092 943 032





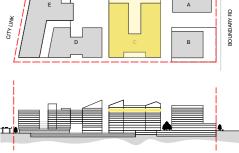

GENERAL NOTES

NOTE: EXISTING TITLE BOUNDARY SHOWN NEW SUBDIVISION SUBMITTED AS SEPERATE APPLICATION

NOTE: GLAZING TO BE SELECTED IN CONJUNCION WITH ESD CONSULTANT REFER TO ACOUSTIC REPORT FOR GLAZING REQUIREMENTS

NOTE: REFER TO LANDSCAPE ARCHITECT'S

DRAWINGS FOR LANDSCAPE DETAILS

NOTE: THE BUILDING HAS BEEN DESIGNED IN ACCORDANCE WITH 'DISABILITY (ACCESS TO PREMISES-BUILDINGS) STANDARDS 2010 AND AS1428.1 DESIGN FOR ACCESS AND MOBILITY

BIM Server: BIMSERVER21 - BIMcloud Basic for ARCHICAD 21/18062 103-105 Boundary Rd Stage B/18062 General

> 01 TOWN PLANNING ISSUE

JM 19.09.2019 NZ 23.09.2019

Orb*

OCULUS

URBAN DESIGNER / LANDSCAPE ARCHITECT

QUALITY ASSURANCE (FK IS A CERTIFIED COMPANY TO ISO 9001-2015) THIS PROJECT IS SUBJECT TO THE FK QUALITY ASSURANCE SYSTEM

SCHEMATIC DESIGN REVIEW FOR THIS PROJECT IS YET TO BE COMPLETED. DESIGN DEVELOPMENT REVIEW FOR THIS PROJECT IS YET TO BE COMPLETED.
TENDER DOCUMENTATION REVIEW FOR THIS PROJECT IS YET TO BE COMPLETED.
CONSTRUCTION DOCUMENTATION REVIEW FOR THIS DRAWING IS YET TO BE COMPLETED.

IF THIS DRAWING IS STAMPED 'UNCONTROLLED COPY' THEN IT IS TO BE CONSIDERED A DRAFT, SUBJECT TO REVISION WITHOUT NOTICE

23.09.2019 JB



1:500@A3

22.11.2019 18062

THE TAPESTRY PROJECT 59-101 ALFRED STREET NORTH MELBOURNE VICTORIA 3051

BUILDING C - LEVEL 10 FLOOR PLAN

FENDER KATSALIDIS (AUST) PTY LTD ACN 092 943 033

FENDER KATSALIDIS

TOWN PLANNING





NOTE: EXISTING TITLE BOUNDARY SHOWN NEW SUBDIVISION SUBMITTED AS SEPERATE APPLICATION

NOTE: GLAZING TO BE SELECTED IN CONJUNCION WITH ESD CONSULTANT REFER TO ACOUSTIC REPORT FOR GLAZING REQUIREMENTS

NOTE: REFER TO LANDSCAPE ARCHITECT'S

DRAWINGS FOR LANDSCAPE DETAILS

NOTE: THE BUILDING HAS BEEN DESIGNED IN ACCORDANCE WITH 'DISABILITY (ACCESS TO PREMISES-BUILDINGS) STANDARDS 2010 AND AS1428.1 DESIGN FOR ACCESS AND MOBILITY

BIM Server: BIMSERVER21 - BIMcloud Basic for ARCHICAD 21/18062 103-105 Boundary Rd Stage B/18062 General

NOT ISSUED

JM 19.09.2019 > 01 TOWN PLANNING ISSUE NZ 23.09.2019

Orb*

OCULUS

URBAN DESIGNER / LANDSCAPE ARCHITECT

QUALITY ASSURANCE (FK IS A CERTIFIED COMPANY TO ISO 9001-2015)

THIS PROJECT IS SUBJECT TO THE FK QUALITY ASSURANCE SYSTEM

SCHEMATIC DESIGN REVIEW FOR THIS PROJECT IS YET TO BE COMPLETED.

DESIGN DEVELOPMENT REVIEW FOR THIS PROJECT IS YET TO BE COMPLETED.

TENDER DOCUMENTATION REVIEW FOR THIS PROJECT IS YET TO BE COMPLETED.

CONSTRUCTION DOCUMENTATION REVIEW FOR THIS DRAWING IS YET TO BE COMPLETED. IF THIS DRAWING IS STAMPED 'UNCONTROLLED COPY' THEN IT IS TO BE CONSIDERED A DRAFT, SUBJECT TO REVISION WITHOUT NOTICE

THIS DRAWING IS COPPRIENT AND SHALL REMAIN THE PROPERTY OF FENDER KATSALIDIS (AUST) PTV CHECK AND VERIFY ALL DIMENSIONS ON SITE PRIOR TO COMMENDIANE WORK, DRAWING TO BE READ IN COLUMNICTION WITH ALL OTHER CONTRACT COLUMNISTS ON DAY SCALE DRAWINGS. USE FIGURED DIMENSIONS ONLY. SEEK CLARIFICATION OF INCONSISTENCES / CONFLICTS.

23.09.2019 JB



1:500@A3

22.11.2019 18062

THE TAPESTRY PROJECT 59-101 ALFRED STREET NORTH MELBOURNE VICTORIA 3051

BUILDING C - ROOF PLAN

WWW.FKAUSTRALIA.COM 2 RIVERSIDE QUAY, SOUTHBANK FENDER KATSALIDIS (AUST) PTY LTD ACN 092 943 033

FENDER KATSALIDIS

TOWN PLANNING




THE TAPESTRY PROJECT 59-101 ALFRED STREET NORTH MELBOURNE 3051

PROJECT NO: 1806

TOWN PLANNING ISSUE


DRAWING INDEX

TP D098 - FL00R PLANS BUILDING D & E

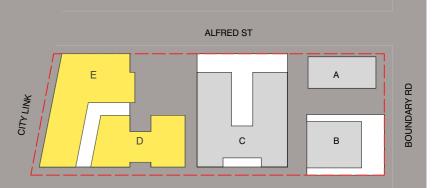



→ KEY DIAGRAM

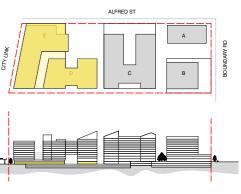

GENERAL NOTES

NOTE: EXISTING TITLE BOUNDARY SHOWN NEW SUBDIVISION SUBMITTED AS SEPERATE APPLICATION

NOTE: GLAZING TO BE SELECTED IN CONJUNCION WITH ESD CONSULTANT REFER TO ACOUSTIC REPORT FOR GLAZING REQUIREMENTS

NOTE: REFER TO LANDSCAPE ARCHITECT'S

DRAWINGS FOR LANDSCAPE DETAILS

NOTE: THE BUILDING HAS BEEN DESIGNED IN ACCORDANCE WITH 'DISABILITY (ACCESS TO PREMISES-BUILDINGS) STANDARDS 2010 AND AS1428.1 DESIGN FOR ACCESS AND MOBILITY

en manuelle and the second

BIM Server: BIMSERVER21 - BIMcloud Basic for ARCHICAD 21/18062 103-105 Boundary Rd Stage B/18062 General

NOT ISSUED

01 TOWN PLANNING ISSUE > 02 TOWN PLANNING RFI

NZ 19.09.2019

NZ 23.09.2019

AM 22.11.2019

Orb*

URBAN DESIGNER / LANDSCAPE ARCHITECT **OCULUS**

QUALITY ASSURANCE (FK IS A CERTIFIED COMPANY TO ISO 9001-2015)

THIS PROJECT IS SUBJECT TO THE FK QUALITY ASSURANCE SYSTEM

SCHEMATIC DESIGN REVIEW FOR THIS PROJECT IS YET TO BE COMPLETED.

DESIGN DEVELOPMENT REVIEW FOR THIS PROJECT IS YET TO BE COMPLETED.

TENDER DOCUMENTATION REVIEW FOR THIS PROJECT IS YET TO BE COMPLETED.

CONSTRUCTION DOCUMENTATION REVIEW FOR THIS DRAWING IS YET TO BE COMPLETED. IF THIS DRAWING IS STAMPED 'UNCONTROLLED COPY' THEN IT IS TO BE CONSIDERED A DRAFT, SUBJECT TO REVISION WITHOUT NOTICE

THIS DRAWING IS COPPRIENT AND SHALL REMAIN THE PROPERTY OF FENDER KATSALIDIS (AUST) PTY CHECK AND VERIFY ALL DIMINISTORIS ON SITE PRIOR TO COMMENDIANE WORK DRAWING TO BE READ IN COLUMNICTION WHALL ALL OTHER CONTRACT COLUMNISTS ON DAY SCALE DRAWINGS. USE PIGURED DIMENSIONS ONLY. SEEK CLARIFICATION OF INCONSISTENCES / CONFLICTS.

22.11.2019 JB



1:400@A3

22.11.2019 18062


THE TAPESTRY PROJECT 59-101 ALFRED STREET NORTH MELBOURNE VICTORIA 3051

BUILDING D & E- LOWER GROUND PLAN

FENDER KATSALIDIS WWW.FKAUSTRALIA.COM 2 RIVERSIDE QUAY, SOUTHBANK

FENDER KATSALIDIS (AUST) PTY LTD ACN 092 943 033

TOWN PLANNING

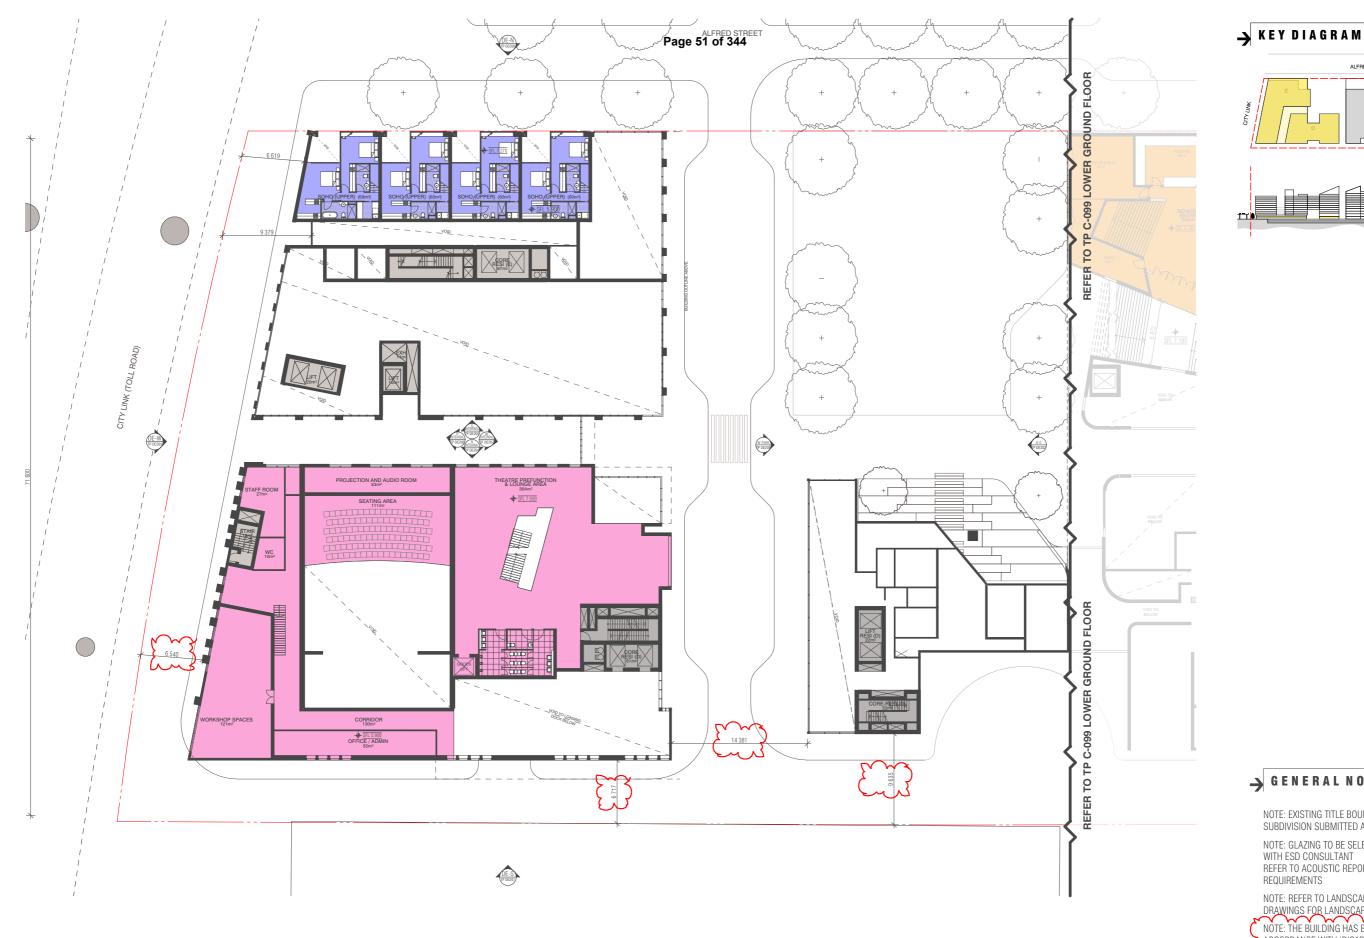

NOTE: EXISTING TITLE BOUNDARY SHOWN NEW SUBDIVISION SUBMITTED AS SEPERATE APPLICATION

ALFRED ST

NOTE: GLAZING TO BE SELECTED IN CONJUNCION WITH ESD CONSULTANT REFER TO ACOUSTIC REPORT FOR GLAZING REQUIREMENTS

NOTE: REFER TO LANDSCAPE ARCHITECT'S

DRAWINGS FOR LANDSCAPE DETAILS

NOTE: THE BUILDING HAS BEEN DESIGNED IN ACCORDANCE WITH 'DISABILITY (ACCESS TO PREMISES-BUILDINGS) STANDARDS 2010 AND AS1428.1 DESIGN FOR ACCESS AND MOBILITY

mmmm

BIM Server: BIMSERVER21 - BIMcloud Basic for ARCHICAD 21/18062 103-105 Boundary Rd Stage B/18062 General

NOT ISSUED

01 TOWN PLANNING ISSUE > 02 TOWN PLANNING RFI

NZ 19.09.2019 NZ 23.09.2019

AM 22.11.2019

Orb*

URBAN DESIGNER / LANDSCAPE ARCHITECT **OCULUS**

QUALITY ASSURANCE (FK IS A CERTIFIED COMPANY TO ISO 9001-2015)

THIS PROJECT IS SUBJECT TO THE FK QUALITY ASSURANCE SYSTEM

- SCHEMATIC DESIGN REVIEW FOR THIS PROJECT IS YET TO BE COMPLETED.

 DESIGN DEVELOPMENT REVIEW FOR THIS PROJECT IS YET TO BE COMPLETED.

 TENDER DOCUMENTATION REVIEW FOR THIS PROJECT IS YET TO BE COMPLETED.

 CONSTRUCTION DOCUMENTATION REVIEW FOR THIS DRAWING IS YET TO BE COMPLETED. IF THIS DRAWING IS STAMPED 'UNCONTROLLED COPY' THEN IT IS TO BE CONSIDERED A DRAFT, SUBJECT TO REVISION WITHOUT NOTICE

THIS DRAWING IS COPPRIENT AND SHALL REMAIN THE PROPERTY OF FENDER KATSALIDIS (AUST) PTV CHECK AND VERIFY ALL DIMENSIONS ON SITE PRIOR TO COMMENDIANE WORK, DRAWING TO BE READ IN COLUMNICTION WITH ALL OTHER CONTRACT COLUMNISTS ON DAY SCALE DRAWINGS. USE FIGURED DIMENSIONS ONLY. SEEK CLARIFICATION OF INCONSISTENCES / CONFLICTS.

22.11.2019 JB



1:400@A3

22.11.2019 18062

THE TAPESTRY PROJECT 59-101 ALFRED STREET NORTH MELBOURNE VICTORIA 3051


BUILDING D & E- MEZZANINE

FENDER KATSALIDIS

WWW.FKAUSTRALIA.COM 2 RIVERSIDE QUAY, SOUTHBANK VICTORIA 3006 AUSTRALIA
TELEPHONE: +61 3 8696 3888
FENDER KATSALIDIS (AUST) PTY LTD ACN 092 943 032



TOWN PLANNING

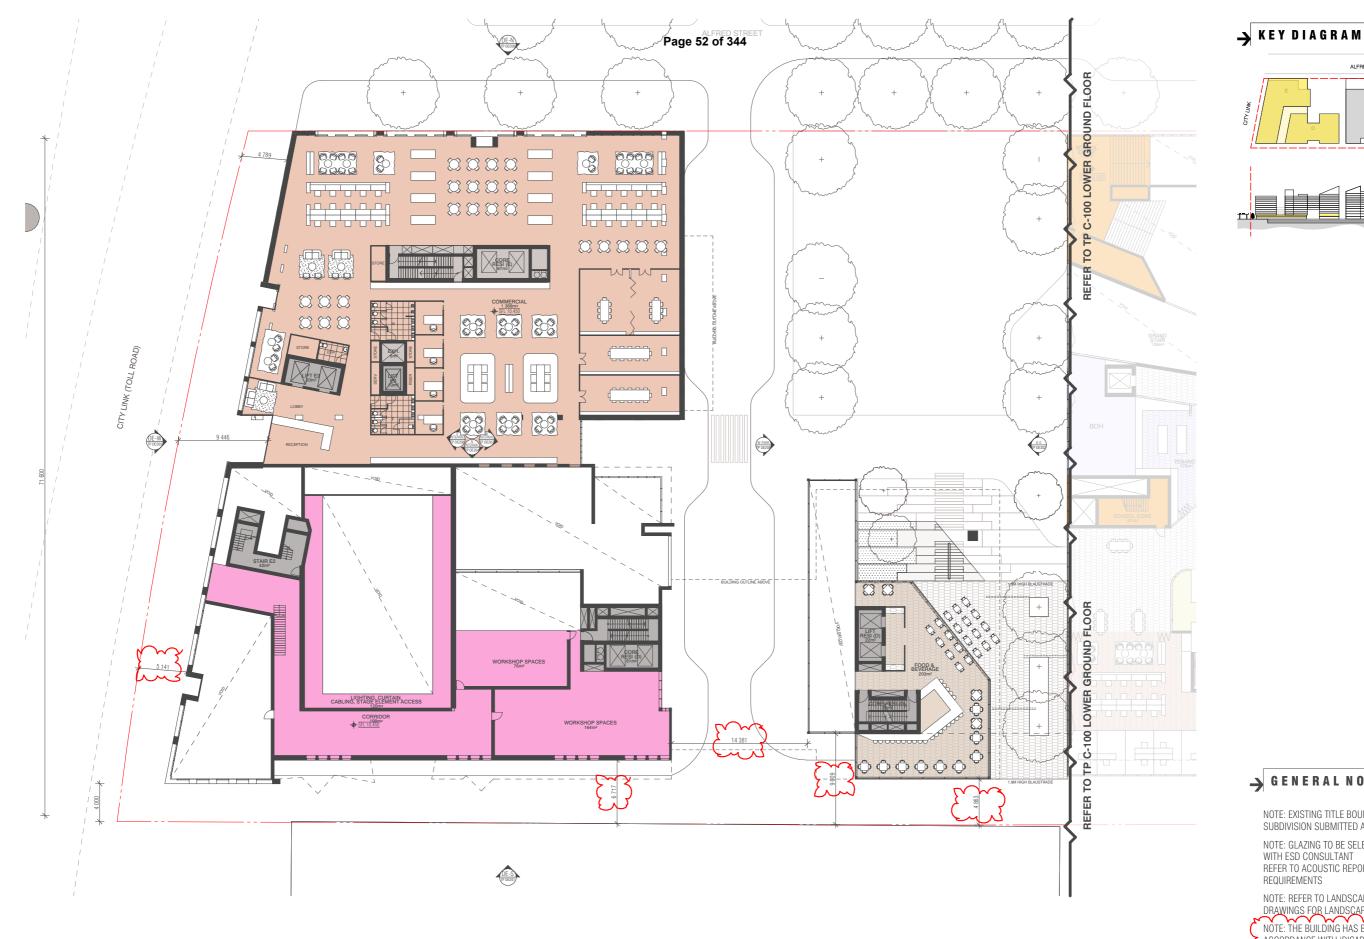

NOTE: EXISTING TITLE BOUNDARY SHOWN NEW SUBDIVISION SUBMITTED AS SEPERATE APPLICATION

ALFRED ST

NOTE: GLAZING TO BE SELECTED IN CONJUNCION WITH ESD CONSULTANT REFER TO ACOUSTIC REPORT FOR GLAZING REQUIREMENTS

NOTE: REFER TO LANDSCAPE ARCHITECT'S

DRAWINGS FOR LANDSCAPE DETAILS

NOTE: THE BUILDING HAS BEEN DESIGNED IN ACCORDANCE WITH 'DISABILITY (ACCESS TO PREMISES-BUILDINGS) STANDARDS 2010 AND AS1428.1 DESIGN FOR ACCESS AND MOBILITY

BIM Server: BIMSERVER21 - BIMcloud Basic for ARCHICAD 21/18062 103-105 Boundary Rd Stage B/18062 General

NOT ISSUED

01 TOWN PLANNING ISSUE > 02 TOWN PLANNING RFI

JM 19.09.2019 NZ 23.09.2019

AM 22.11.2019

Orb*

URBAN DESIGNER / LANDSCAPE ARCHITECT **OCULUS**

QUALITY ASSURANCE (FK IS A CERTIFIED COMPANY TO ISO 9001-2015)

THIS PROJECT IS SUBJECT TO THE FK QUALITY ASSURANCE SYSTEM

IF THIS DRAWING IS STAMPED 'UNCONTROLLED COPY' THEN IT IS TO BE CONSIDERED A DRAFT, SUBJECT TO REVISION WITHOUT NOTICE

SCHEMATIC DESIGN REVIEW FOR THIS PROJECT IS YET TO BE COMPLETED.

DESIGN DEVELOPMENT REVIEW FOR THIS PROJECT IS YET TO BE COMPLETED.

TENDER DOCUMENTATION REVIEW FOR THIS PROJECT IS YET TO BE COMPLETED.

CONSTRUCTION DOCUMENTATION REVIEW FOR THIS DRAWNING IS YET TO BE COMPLETED.

22.11.2019 JB



1:400@A3

22.11.2019 18062

THE TAPESTRY PROJECT 59-101 ALFRED STREET NORTH MELBOURNE VICTORIA 3051

BUILDING D & E - GROUND FLOOR PLAN

FENDER KATSALIDIS WWW.FKAUSTRALIA.COM 2 RIVERSIDE QUAY, SOUTHBANK

FENDER KATSALIDIS (AUST) PTY LTD ACN 092 943 033

TOWN PLANNING 02 **TP DE100**





GENERAL NOTES

NOTE: EXISTING TITLE BOUNDARY SHOWN NEW SUBDIVISION SUBMITTED AS SEPERATE APPLICATION

NOTE: GLAZING TO BE SELECTED IN CONJUNCION WITH ESD CONSULTANT REFER TO ACOUSTIC REPORT FOR GLAZING REQUIREMENTS

NOTE: REFER TO LANDSCAPE ARCHITECT'S

DRAWINGS FOR LANDSCAPE DETAILS NOTE: THE BUILDING HAS BEEN DESIGNED IN ACCORDANCE WITH 'DISABILITY (ACCESS TO PREMISES-BUILDINGS) STANDARDS 2010 AND AS1428.1 DESIGN FOR ACCESS AND MOBILITY

BIM Server: BIMSERVER21 - BIMcloud Basic for ARCHICAD 21/18062 103-105 Boundary Rd Stage B/18062 General

NOT ISSUED

01 TOWN PLANNING ISSUE > 02 TOWN PLANNING RFI

JM 19.09.2019

NZ 23.09.2019 AM 22.11.2019

URBAN DESIGNER / LANDSCAPE ARCHITECT **OCULUS**

Orb*

QUALITY ASSURANCE (FK IS A CERTIFIED COMPANY TO ISO 9001-2015)

THIS PROJECT IS SUBJECT TO THE FK QUALITY ASSURANCE SYSTEM

SCHEMATIC DESIGN REVIEW FOR THIS PROJECT IS YET TO BE COMPLETED. DESIGN DEVELOPMENT REVIEW FOR THIS PROJECT IS YET TO BE COMPLETED. TENDER DOCUMENTATION REVIEW FOR THIS PROJECT IS YET TO BE COMPLETED.

CONSTRUCTION DOCUMENTATION REVIEW FOR THIS DRAWING IS YET TO BE COMPLETED. IF THIS DRAWING IS STAMPED 'UNCONTROLLED COPY' THEN IT IS TO BE CONSIDERED A DRAFT, SUBJECT TO REVISION WITHOUT NOTICE

22.11.2019 JB

22.11.2019 18062



1:400@A3


THE TAPESTRY PROJECT 59-101 ALFRED STREET NORTH MELBOURNE VICTORIA 3051

BUILDING D & E- LEVEL 1 FLOOR PLAN

FENDER KATSALIDIS WWW.FKAUSTRALIA.COM 2 RIVERSIDE QUAY, SOUTHBANK FENDER KATSALIDIS (AUST) PTY LTD ACN 092 943 033

TOWN PLANNING



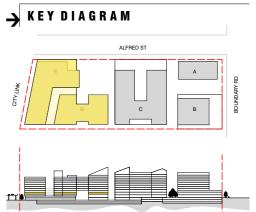

NOTE: EXISTING TITLE BOUNDARY SHOWN NEW SUBDIVISION SUBMITTED AS SEPERATE APPLICATION

NOTE: GLAZING TO BE SELECTED IN CONJUNCION WITH ESD CONSULTANT REFER TO ACOUSTIC REPORT FOR GLAZING REQUIREMENTS

NOTE: REFER TO LANDSCAPE ARCHITECT'S

DRAWINGS FOR LANDSCAPE DETAILS NOTE: THE BUILDING HAS BEEN DESIGNED IN ACCORDANCE WITH 'DISABILITY (ACCESS TO PREMISES-BUILDINGS) STANDARDS 2010 AND AS1428.1 DESIGN FOR ACCESS AND MOBILITY

BIM Server: BIMSERVER21 - BIMcloud Basic for ARCHICAD 21/18062 103-105 Boundary Rd Stage B/18062 General

NOT ISSUED

01 TOWN PLANNING ISSUE > 02 TOWN PLANNING RFI

JM 19.09.2019

NZ 23.09.2019 AM 22.11.2019 Orb*

URBAN DESIGNER / LANDSCAPE ARCHITECT **OCULUS**

QUALITY ASSURANCE (FK IS A CERTIFIED COMPANY TO ISO 9001-2015)

THIS PROJECT IS SUBJECT TO THE FK QUALITY ASSURANCE SYSTEM

- SCHEMATIC DESIGN REVIEW FOR THIS PROJECT IS YET TO BE COMPLETED. DESIGN DEVELOPMENT REVIEW FOR THIS PROJECT IS YET TO BE COMPLETED.
- TENDER DOCUMENTATION REVIEW FOR THIS PROJECT IS YET TO BE COMPLETED.

 CONSTRUCTION DOCUMENTATION REVIEW FOR THIS DRAWING IS YET TO BE COMPLETED. IF THIS DRAWING IS STAMPED 'UNCONTROLLED COPY' THEN IT IS TO BE CONSIDERED A DRAFT, SUBJECT TO REVISION WITHOUT NOTICE

22.11.2019 JB



1:400@A3

22.11.2019 18062

THE TAPESTRY PROJECT 59-101 ALFRED STREET NORTH MELBOURNE VICTORIA 3051

BUILDING D & E - LEVEL 2 FLOOR PLAN

FENDER KATSALIDIS WWW.FKAUSTRALIA.COM 2 RIVERSIDE QUAY, SOUTHBANK

FENDER KATSALIDIS (AUST) PTY LTD ACN 092 943 032



TOWN PLANNING



GENERAL NOTES

NOTE: EXISTING TITLE BOUNDARY SHOWN NEW SUBDIVISION SUBMITTED AS SEPERATE APPLICATION

NOTE: GLAZING TO BE SELECTED IN CONJUNCION WITH ESD CONSULTANT REFER TO ACOUSTIC REPORT FOR GLAZING REQUIREMENTS

NOTE: REFER TO LANDSCAPE ARCHITECT'S DRAWINGS FOR LANDSCAPE DETAILS

NOTE: THE BUILDING HAS BEEN DESIGNED IN ACCORDANCE WITH 'DISABILITY (ACCESS TO PREMISES-BUILDINGS) STANDARDS 2010 AND AS1428.1 DESIGN FOR ACCESS AND MOBILITY

BIM Server: BIMSERVER21 - BIMcloud Basic for ARCHICAD 21/18062 103-105 Boundary Rd Stage B/18062 General

NOT ISSUED

> 02 TOWN PLANNING RFI

JM 19.09.2019 NZ 23.09.2019 01 TOWN PLANNING ISSUE

AM 22.11.2019

Orb*

URBAN DESIGNER / LANDSCAPE ARCHITECT **OCULUS**

QUALITY ASSURANCE (FK IS A CERTIFIED COMPANY TO ISO 9001-2015) THIS PROJECT IS SUBJECT TO THE FK QUALITY ASSURANCE SYSTEM

SCHEMATIC DESIGN REVIEW FOR THIS PROJECT IS YET TO BE COMPLETED. DESIGN DEVELOPMENT REVIEW FOR THIS PROJECT IS YET TO BE COMPLETED.

TENDER DOCUMENTATION REVIEW FOR THIS PROJECT IS YET TO BE COMPLETED.

CONSTRUCTION DOCUMENTATION REVIEW FOR THIS DRAWING IS YET TO BE COMPLETED. IF THIS DRAWING IS STAMPED 'UNCONTROLLED COPY' THEN IT IS TO BE CONSIDERED A DRAFT, SUBJECT TO REVISION WITHOUT NOTICE

22.11.2019 JB



1:400@A3

22.11.2019 18062

THE TAPESTRY PROJECT 59-101 ALFRED STREET NORTH MELBOURNE VICTORIA 3051

FENDER KATSALIDIS (AUST) PTY LTD ACN 092 943 032

FENDER KATSALIDIS

BUILDING D & E - LEVEL 3 FLOOR PLAN

TOWN PLANNING



ALFRED ST

GENERAL NOTES

NOTE: EXISTING TITLE BOUNDARY SHOWN NEW SUBDIVISION SUBMITTED AS SEPERATE APPLICATION

NOTE: GLAZING TO BE SELECTED IN CONJUNCION WITH ESD CONSULTANT REFER TO ACOUSTIC REPORT FOR GLAZING REQUIREMENTS

NOTE: REFER TO LANDSCAPE ARCHITECT'S

DRAWINGS FOR LANDSCAPE DETAILS

NOTE: THE BUILDING HAS BEEN DESIGNED IN ACCORDANCE WITH 'DISABILITY (ACCESS TO PREMISES-BUILDINGS) STANDARDS 2010 AND AS1428.1 DESIGN FOR ACCESS AND MOBILITY

BIM Server: BIMSERVER21 - BIMcloud Basic for ARCHICAD 21/18062 103-105 Boundary Rd Stage B/18062 General

NOT ISSUED

01 TOWN PLANNING ISSUE > 02 TOWN PLANNING RFI

JM 19.09.2019 NZ 23.09.2019

AM 22.11.2019

Orb*

URBAN DESIGNER / LANDSCAPE ARCHITECT **OCULUS**

QUALITY ASSURANCE (FK IS A CERTIFIED COMPANY TO ISO 9001-2015)

THIS PROJECT IS SUBJECT TO THE FK QUALITY ASSURANCE SYSTEM SCHEMATIC DESIGN REVIEW FOR THIS PROJECT IS YET TO BE COMPLETED. DESIGN DEVELOPMENT REVIEW FOR THIS PROJECT IS YET TO BE COMPLETED.

TENDER DOCUMENTATION REVIEW FOR THIS PROJECT IS YET TO BE COMPLETED.

CONSTRUCTION DOCUMENTATION REVIEW FOR THIS DRAWING IS YET TO BE COMPLETED. IF THIS DRAWING IS STAMPED 'UNCONTROLLED COPY' THEN IT IS TO BE CONSIDERED A DRAFT, SUBJECT TO REVISION WITHOUT NOTICE

THIS DRAWING IS COPPRIENT AND SHALL REMAIN THE PROPERTY OF FENDER KATSALIDIS (AUST) PTY CHECK AND VERIFY ALL DIMINISTORIS ON SITE PRIOR TO COMMENDIANE WORK DRAWING TO BE READ IN COLUMNICTION WHALL ALL OTHER CONTRACT COLUMNISTS ON DAY SCALE DRAWINGS. USE PIGURED DIMENSIONS ONLY. SEEK CLARIFICATION OF INCONSISTENCES / CONFLICTS.

22.11.2019 JB



1:400@A3

22.11.2019 18062

THE TAPESTRY PROJECT 59-101 ALFRED STREET NORTH MELBOURNE VICTORIA 3051

BUILDING D & E - LEVEL 4 FLOOR PLAN

FENDER KATSALIDIS (AUST) PTY LTD ACN 092 943 033

FENDER KATSALIDIS

TOWN PLANNING



NOT ISSUED

01 TOWN PLANNING ISSUE > 02 TOWN PLANNING RFI

JM 19.09.2019

AM 22.11.2019

NZ 23.09.2019

Orb*

URBAN DESIGNER / LANDSCAPE ARCHITECT **OCULUS**

QUALITY ASSURANCE (FK IS A CERTIFIED COMPANY TO ISO 9001-2015)

THIS PROJECT IS SUBJECT TO THE FK QUALITY ASSURANCE SYSTEM

SCHEMATIC DESIGN REVIEW FOR THIS PROJECT IS YET TO BE COMPLETED. DESIGN DEVELOPMENT REVIEW FOR THIS PROJECT IS YET TO BE COMPLETED.

TENDER DOCUMENTATION REVIEW FOR THIS PROJECT IS YET TO BE COMPLETED.

CONSTRUCTION DOCUMENTATION REVIEW FOR THIS DRAWING IS YET TO BE COMPLETED.

IF THIS DRAWING IS STAMPED 'UNCONTROLLED COPY' THEN IT IS TO BE CONSIDERED A DRAFT, SUBJECT TO REVISION WITHOUT NOTICE

22.11.2019 JB



22.11.2019 18062


1:400@A3

THE TAPESTRY PROJECT 59-101 ALFRED STREET NORTH MELBOURNE VICTORIA 3051

BUILDING D & E - LEVEL 5 FLOOR PLAN

FENDER KATSALIDIS FENDER KATSALIDIS (AUST) PTY LTD ACN 092 943 033

02 **TP DE105** TOWN PLANNING

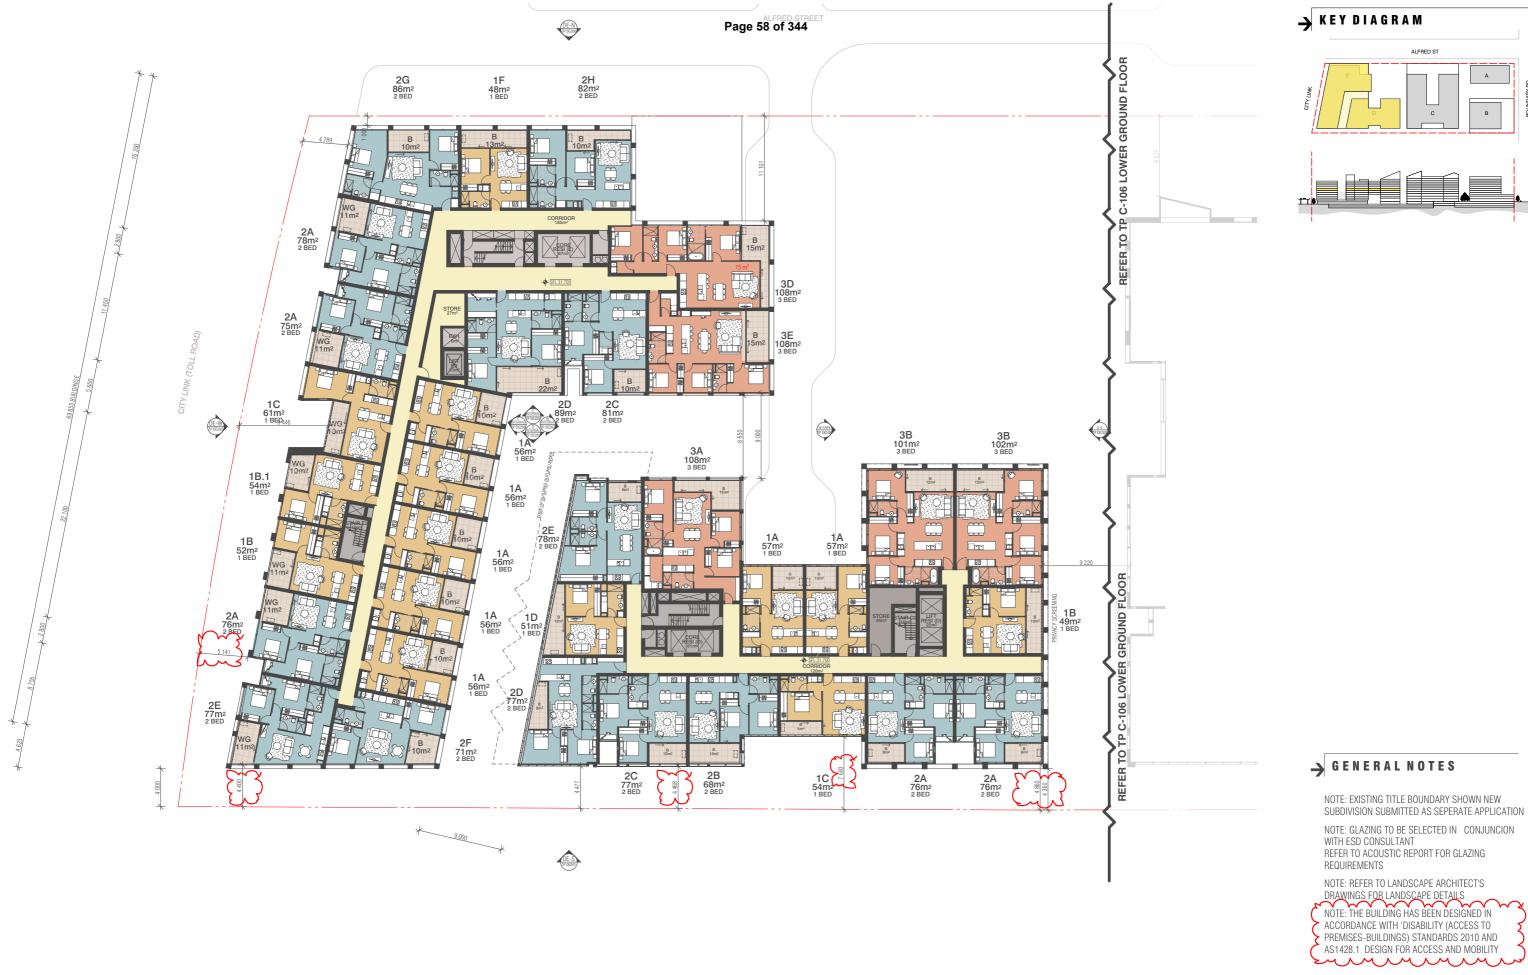

NOT ISSUED

01 TOWN PLANNING ISSUE > 02 TOWN PLANNING RFI

JM 19.09.2019

NZ 23.09.2019

AM 22.11.2019

Orb*

URBAN DESIGNER / LANDSCAPE ARCHITECT **OCULUS**

QUALITY ASSURANCE (FK IS A CERTIFIED COMPANY TO ISO 9001-2015)

THIS PROJECT IS SUBJECT TO THE FK QUALITY ASSURANCE SYSTEM SCHEMATIC DESIGN REVIEW FOR THIS PROJECT IS YET TO BE COMPLETED.

DESIGN DEVELOPMENT REVIEW FOR THIS PROJECT IS YET TO BE COMPLETED.

TENDER DOCUMENTATION REVIEW FOR THIS PROJECT IS YET TO BE COMPLETED.

CONSTRUCTION DOCUMENTATION REVIEW FOR THIS DRAWING IS YET TO BE COMPLETED. IF THIS DRAWING IS STAMPED 'UNCONTROLLED COPY' THEN IT IS TO BE CONSIDERED A DRAFT, SUBJECT TO REVISION WITHOUT NOTICE

THIS DRAWING IS COPPRIENT AND SHALL REMAIN THE PROPERTY OF FENDER KATSALIDIS (AUST) PTY CHECK AND VERIFY ALL DIMINISTORIS ON SITE PRIOR TO COMMENDIANE WORK DRAWING TO BE READ IN COLUMNICTION WHALL ALL OTHER CONTRACT COLUMNISTS ON DAY SCALE DRAWINGS. USE PIGURED DIMENSIONS ONLY. SEEK CLARIFICATION OF INCONSISTENCES / CONFLICTS.

22.11.2019 JB



1:400@A3

22.11.2019 18062


THE TAPESTRY PROJECT 59-101 ALFRED STREET NORTH MELBOURNE VICTORIA 3051

BUILDING D & E- LEVEL 6 FLOOR PLAN

FENDER KATSALIDIS (AUST) PTY LTD ACN 092 943 033

FENDER KATSALIDIS

TOWN PLANNING

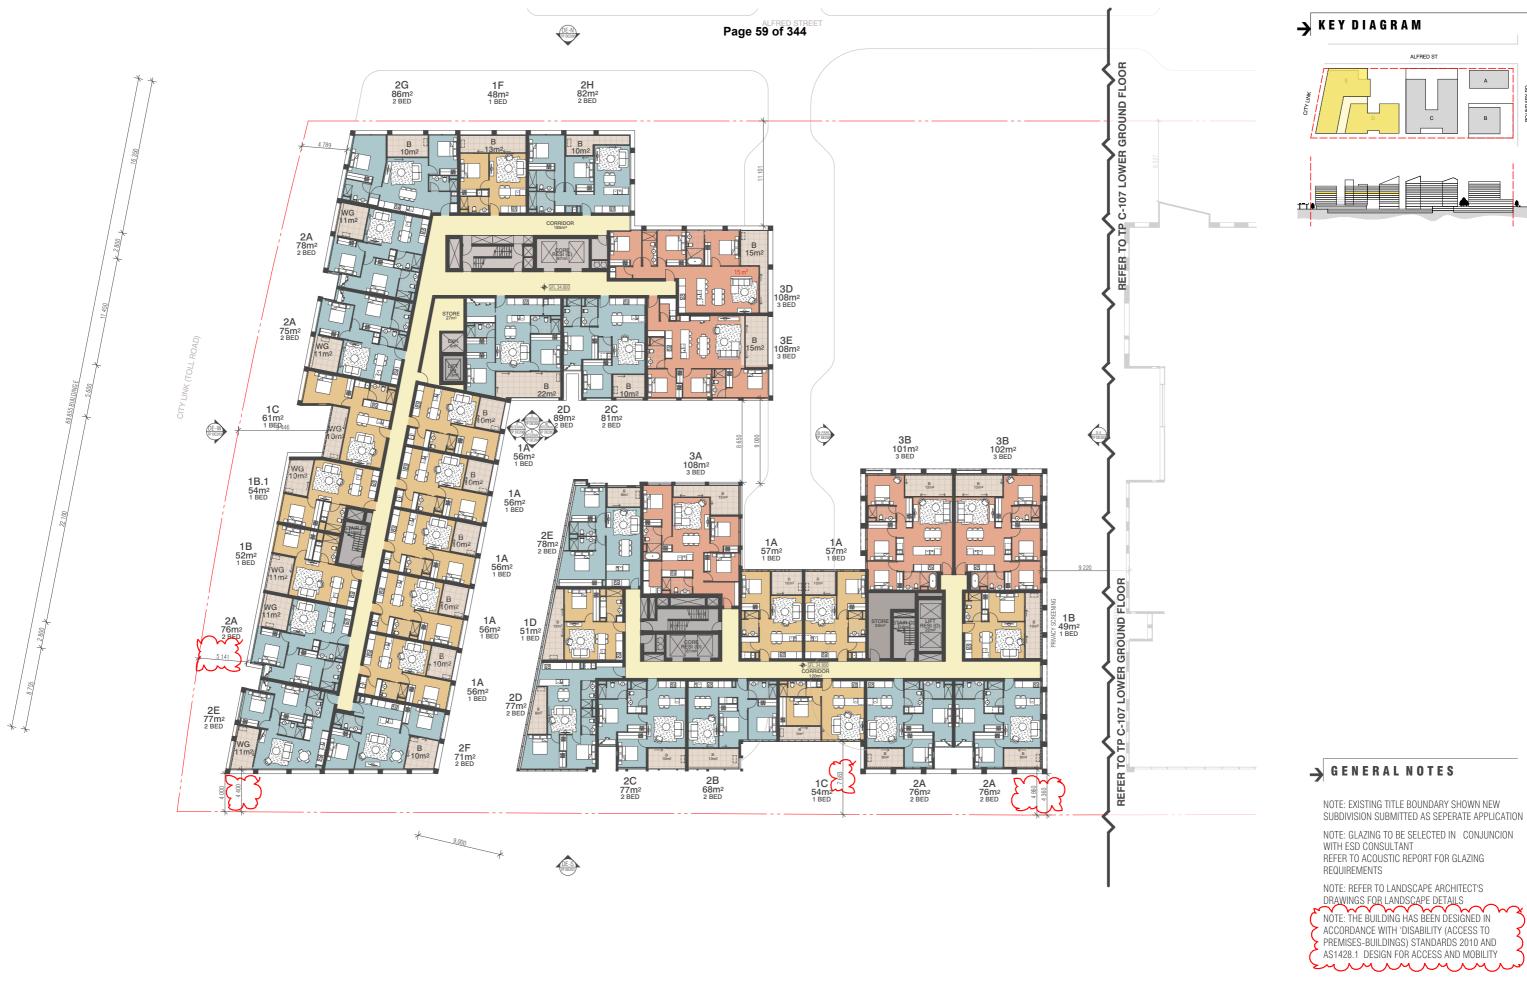

NOT ISSUED

01 TOWN PLANNING ISSUE > 02 TOWN PLANNING RFI

JM 19.09.2019

NZ 23.09.2019 AM 22.11.2019 Orb*

URBAN DESIGNER / LANDSCAPE ARCHITECT **OCULUS**

QUALITY ASSURANCE (FK IS A CERTIFIED COMPANY TO ISO 9001-2015)

THIS PROJECT IS SUBJECT TO THE FK QUALITY ASSURANCE SYSTEM SCHEMATIC DESIGN REVIEW FOR THIS PROJECT IS YET TO BE COMPLETED.

DESIGN DEVELOPMENT REVIEW FOR THIS PROJECT IS YET TO BE COMPLETED.

TENDER DOCUMENTATION REVIEW FOR THIS PROJECT IS YET TO BE COMPLETED.

CONSTRUCTION DOCUMENTATION REVIEW FOR THIS DRAWING IS YET TO BE COMPLETED.

IF THIS DRAWING IS STAMPED 'UNCONTROLLED COPY' THEN IT IS TO BE CONSIDERED A DRAFT, SUBJECT TO REVISION WITHOUT NOTICE

THIS DRAWING IS COPPRIENT AND SHALL REMAIN THE PROPERTY OF FENDER KATSALIDIS (AUST) PTY CHECK AND VERIFY ALL DIMINISTORIS ON SITE PRIOR TO COMMENDIANE WORK DRAWING TO BE READ IN COLUMNICTION WHALL ALL OTHER CONTRACT COLUMNISTS ON DAY SCALE DRAWINGS. USE PIGURED DIMENSIONS ONLY. SEEK CLARIFICATION OF INCONSISTENCES / CONFLICTS.

22.11.2019 JB



1:400@A3

22.11.2019 18062


THE TAPESTRY PROJECT 59-101 ALFRED STREET

FENDER KATSALIDIS NORTH MELBOURNE VICTORIA 3051

FENDER KATSALIDIS (AUST) PTY LTD ACN 092 943 033

BUILDING D & E - LEVEL 7 FLOOR PLAN

TOWN PLANNING

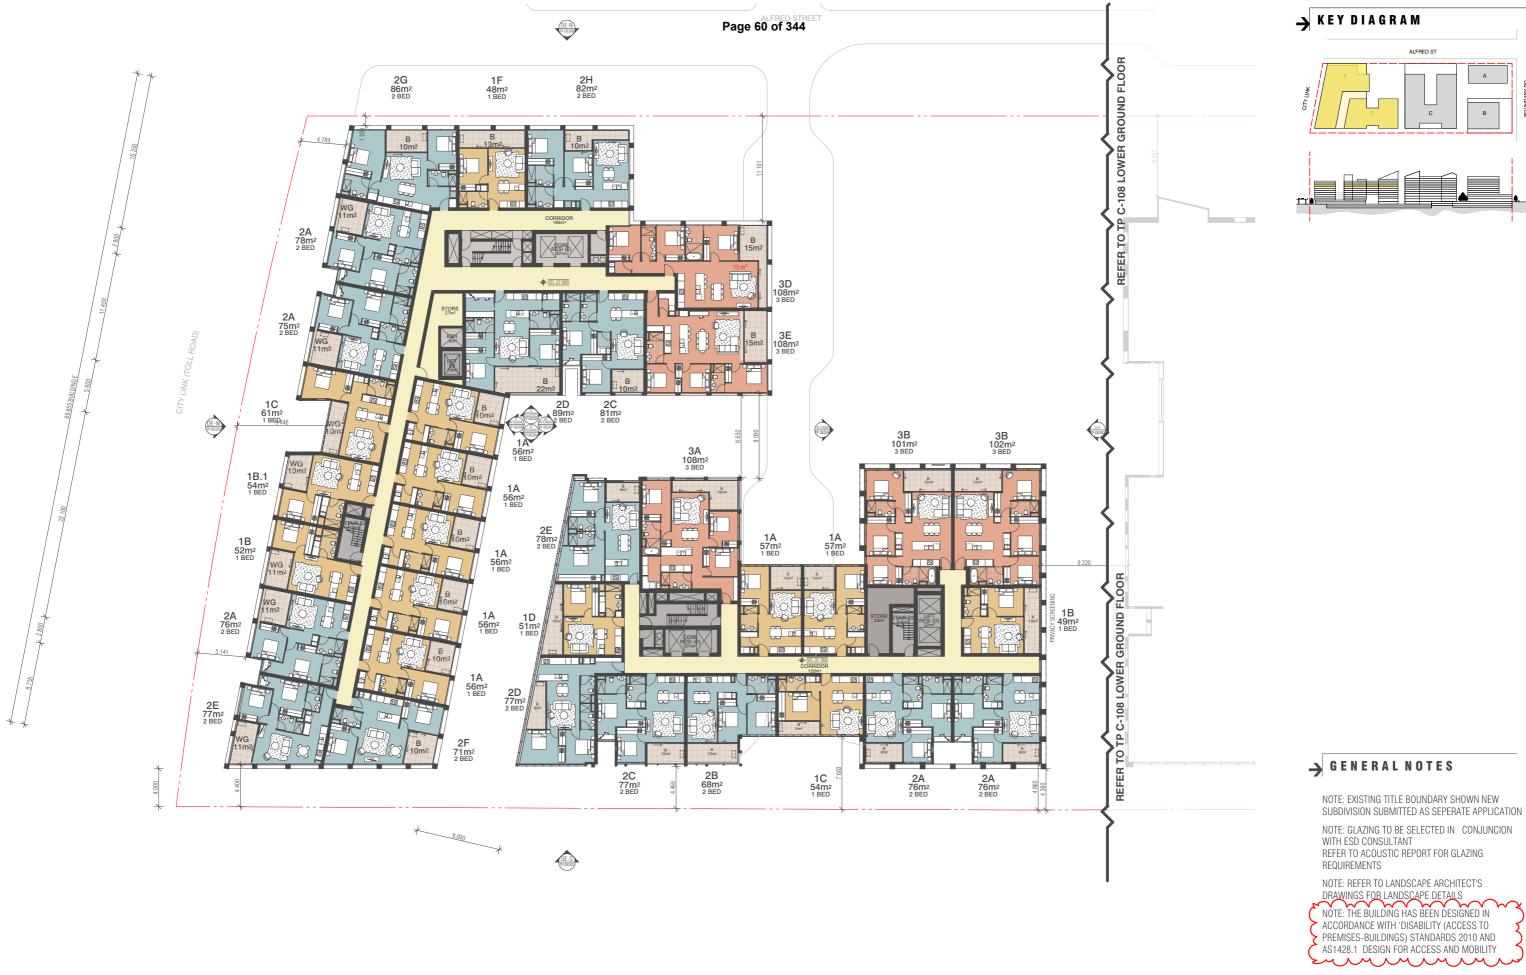

NOT ISSUED > 02 TOWN PLANNING RFI

01 TOWN PLANNING ISSUE

JM 19.09.2019 NZ 23.09.2019

AM 22.11.2019

Orb*

URBAN DESIGNER / LANDSCAPE ARCHITECT **OCULUS**

QUALITY ASSURANCE (FK IS A CERTIFIED COMPANY TO ISO 9001-2015)

THIS PROJECT IS SUBJECT TO THE FK QUALITY ASSURANCE SYSTEM SCHEMATIC DESIGN REVIEW FOR THIS PROJECT IS YET TO BE COMPLETED.

DESIGN DEVELOPMENT REVIEW FOR THIS PROJECT IS YET TO BE COMPLETED.

TENDER DOCUMENTATION REVIEW FOR THIS PROJECT IS YET TO BE COMPLETED.

CONSTRUCTION DOCUMENTATION REVIEW FOR THIS DRAWING IS YET TO BE COMPLETED.

IF THIS DRAWING IS STAMPED 'UNCONTROLLED COPY' THEN IT IS TO BE CONSIDERED A DRAFT, SUBJECT TO REVISION WITHOUT NOTICE

THIS DRAWING IS COPPRIENT AND SHALL REMAIN THE PROPERTY OF FENDER KATSALIDIS (AUST) PTY CHECK AND VERIFY ALL DIMINISTORIS ON SITE PRIOR TO COMMENDIANE WORK DRAWING TO BE READ IN COLUMNICTION WHALL ALL OTHER CONTRACT COLUMNISTS ON DAY SCALE DRAWINGS. USE PIGURED DIMENSIONS ONLY. SEEK CLARIFICATION OF INCONSISTENCES / CONFLICTS.




THE TAPESTRY PROJECT 59-101 ALFRED STREET NORTH MELBOURNE VICTORIA 3051

FENDER KATSALIDIS (AUST) PTY LTD ACN 092 943 033

FENDER KATSALIDIS

TOWN PLANNING

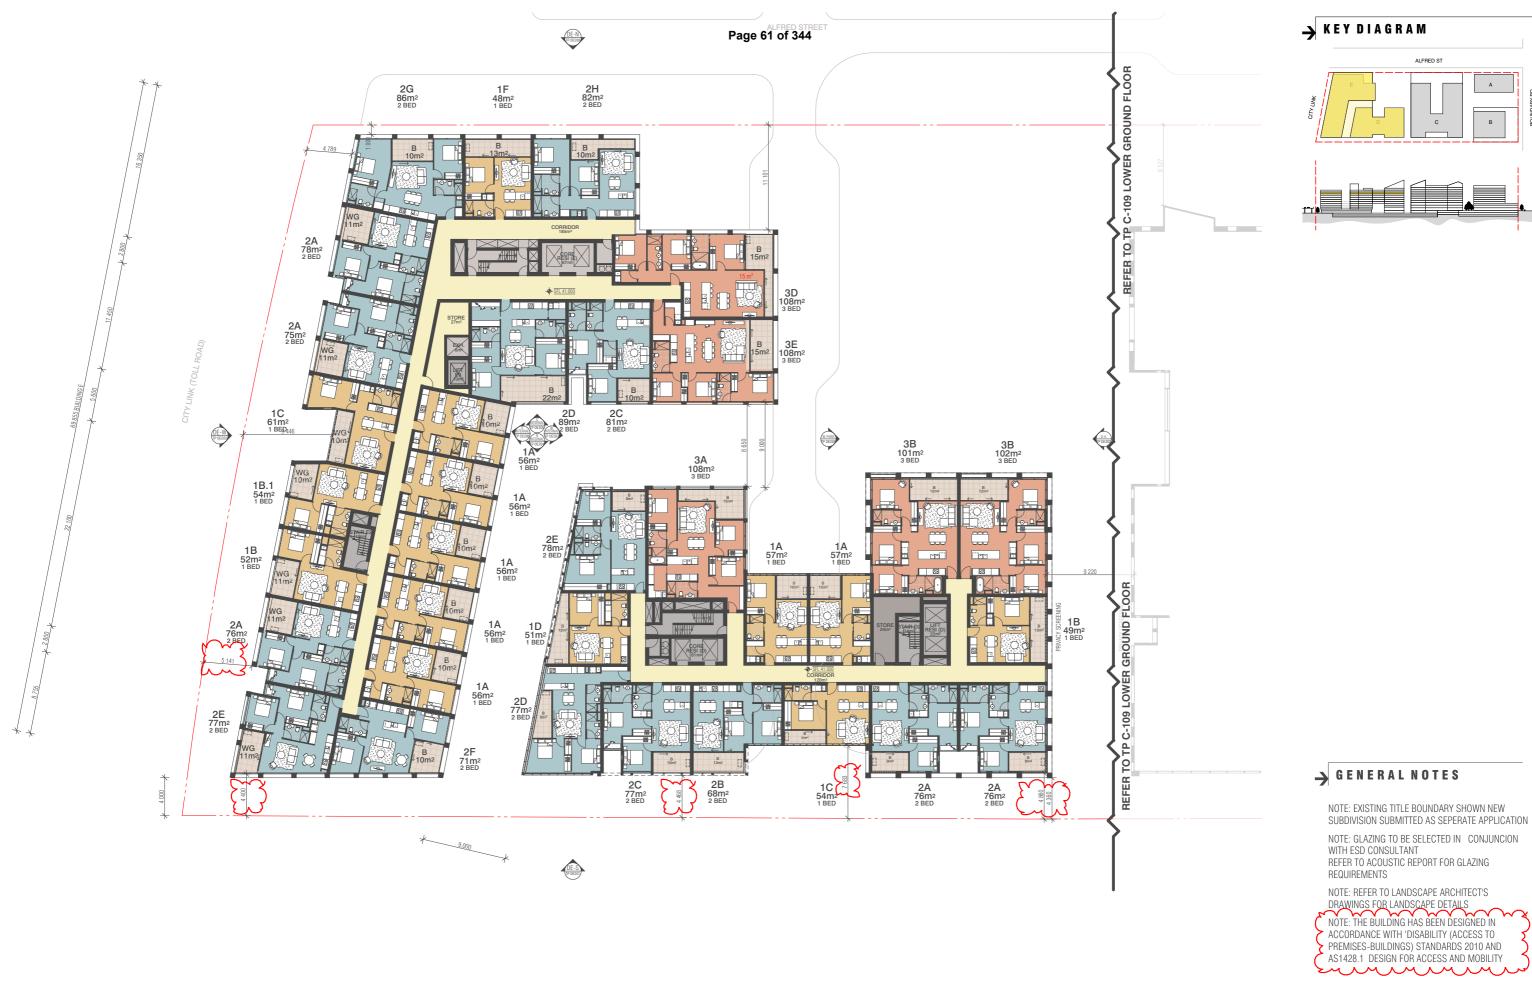

NOT ISSUED

01 TOWN PLANNING ISSUE > 02 TOWN PLANNING RFI

JM 19.09.2019

AM 22.11.2019

NZ 23.09.2019

Orb*

URBAN DESIGNER / LANDSCAPE ARCHITECT **OCULUS**

QUALITY ASSURANCE (FK IS A CERTIFIED COMPANY TO ISO 9001-2015) THIS PROJECT IS SUBJECT TO THE FK QUALITY ASSURANCE SYSTEM

SCHEMATIC DESIGN REVIEW FOR THIS PROJECT IS YET TO BE COMPLETED. DESIGN DEVELOPMENT REVIEW FOR THIS PROJECT IS YET TO BE COMPLETED.

TENDER DOCUMENTATION REVIEW FOR THIS PROJECT IS YET TO BE COMPLETED.

CONSTRUCTION DOCUMENTATION REVIEW FOR THIS DRAWING IS YET TO BE COMPLETED.

IF THIS DRAWING IS STAMPED 'UNCONTROLLED COPY' THEN IT IS TO BE CONSIDERED A DRAFT, SUBJECT TO REVISION WITHOUT NOTICE

22.11.2019 JB



1:400@A3

22.11.2019 18062

THE TAPESTRY PROJECT 59-101 ALFRED STREET NORTH MELBOURNE VICTORIA 3051

FENDER KATSALIDIS (AUST) PTY LTD ACN 092 943 033

BUILDING D & E- LEVEL 9 FLOOR PLAN

TOWN PLANNING

FENDER KATSALIDIS



NOT ISSUED

01 TOWN PLANNING ISSUE

> 02 TOWN PLANNING RFI

JM 19.09.2019

NZ 23.09.2019 AM 22.11.2019 Orb*

URBAN DESIGNER / LANDSCAPE ARCHITECT **OCULUS**

QUALITY ASSURANCE (FK IS A CERTIFIED COMPANY TO ISO 9001-2015)

THIS PROJECT IS SUBJECT TO THE FK QUALITY ASSURANCE SYSTEM SCHEMATIC DESIGN REVIEW FOR THIS PROJECT IS YET TO BE COMPLETED.

DESIGN DEVELOPMENT REVIEW FOR THIS PROJECT IS YET TO BE COMPLETED.

TENDER DOCUMENTATION REVIEW FOR THIS PROJECT IS YET TO BE COMPLETED.

CONSTRUCTION DOCUMENTATION REVIEW FOR THIS DRAWING IS YET TO BE COMPLETED.

IF THIS DRAWING IS STAMPED 'UNCONTROLLED COPY' THEN IT IS TO BE CONSIDERED A DRAFT, SUBJECT TO REVISION WITHOUT NOTICE

THIS DRAWING IS COPPRIENT AND SHALL REMAIN THE PROPERTY OF FENDER KATSALIDIS (AUST) PTY CHECK AND VERIFY ALL DIMINISTORIS ON SITE PRIOR TO COMMENDIANE WORK DRAWING TO BE READ IN COLUMNICTION WHALL ALL OTHER CONTRACT COLUMNISTS ON DAY SCALE DRAWINGS. USE PIGURED DIMENSIONS ONLY. SEEK CLARIFICATION OF INCONSISTENCES / CONFLICTS.

22.11.2019 JB



1:400@A3

22.11.2019 18062

THE TAPESTRY PROJECT 59-101 ALFRED STREET

NORTH MELBOURNE VICTORIA 3051


BUILDING D & E- LEVEL 10 FLOOR PLAN

FENDER KATSALIDIS

FENDER KATSALIDIS (AUST) PTY LTD ACN 092 943 033



TOWN PLANNING

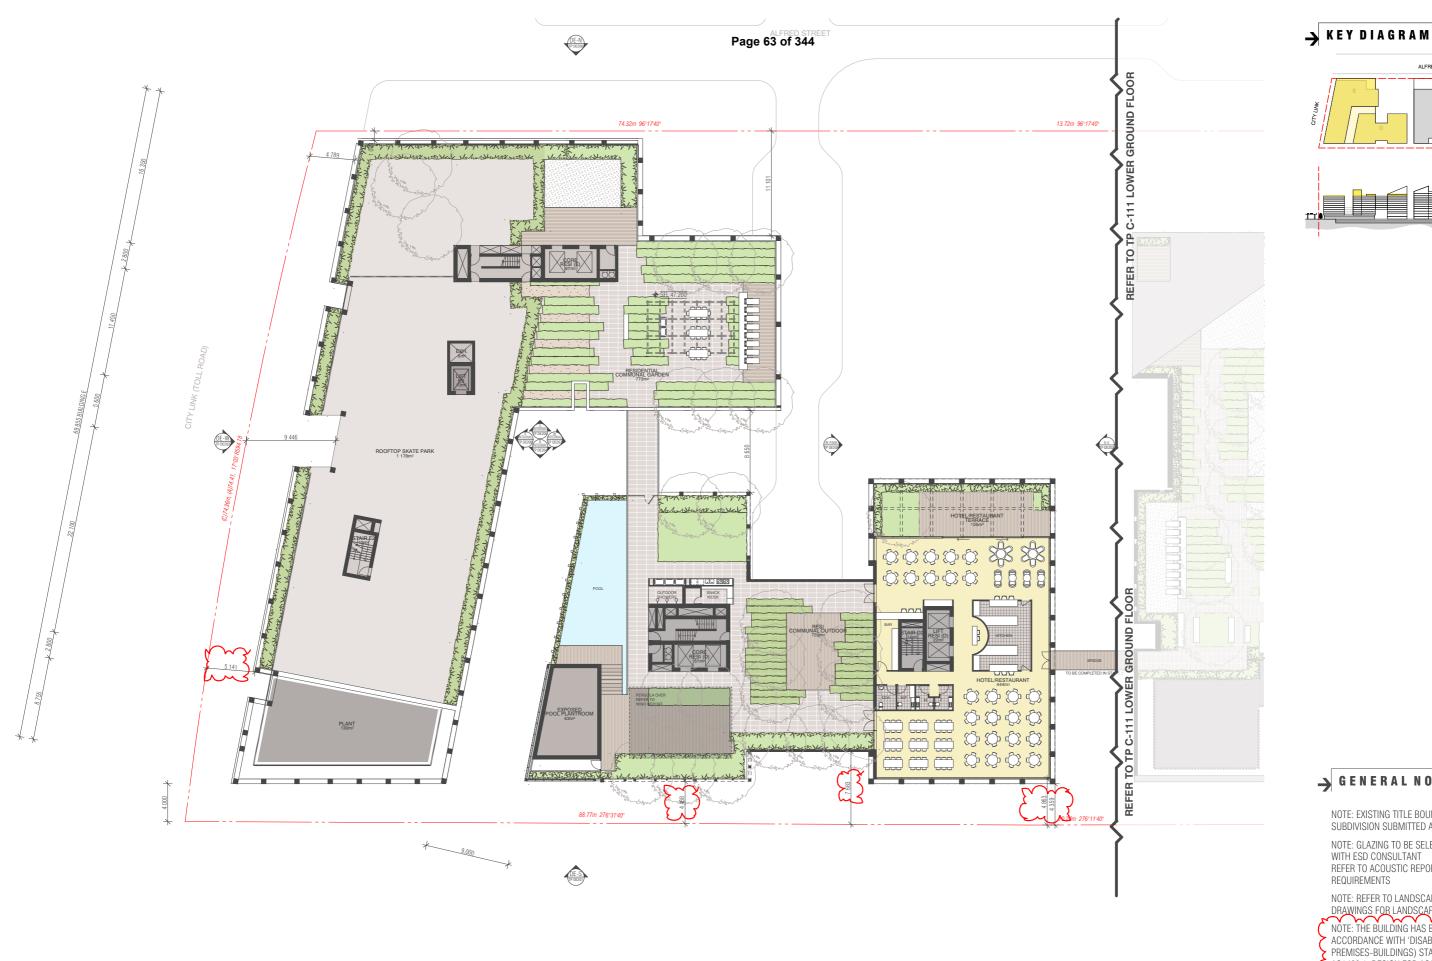

NOTE: EXISTING TITLE BOUNDARY SHOWN NEW SUBDIVISION SUBMITTED AS SEPERATE APPLICATION

ALFRED ST

NOTE: GLAZING TO BE SELECTED IN CONJUNCION WITH ESD CONSULTANT REFER TO ACOUSTIC REPORT FOR GLAZING REQUIREMENTS

NOTE: REFER TO LANDSCAPE ARCHITECT'S

DRAWINGS FOR LANDSCAPE DETAILS NOTE: THE BUILDING HAS BEEN DESIGNED IN ACCORDANCE WITH 'DISABILITY (ACCESS TO PREMISES-BUILDINGS) STANDARDS 2010 AND AS1428.1 DESIGN FOR ACCESS AND MOBILITY

BIM Server: BIMSERVER21 - BIMcloud Basic for ARCHICAD 21/18062 103-105 Boundary Rd Stage B/18062 General

01 TOWN PLANNING ISSUE > 02 TOWN PLANNING RFI

JM 19.09.2019

NZ 23.09.2019

AM 22.11.2019

Orb*

URBAN DESIGNER / LANDSCAPE ARCHITECT **OCULUS**

QUALITY ASSURANCE (FK IS A CERTIFIED COMPANY TO ISO 9001-2015)

THIS PROJECT IS SUBJECT TO THE FK QUALITY ASSURANCE SYSTEM

- SCHEMATIC DESIGN REVIEW FOR THIS PROJECT IS YET TO BE COMPLETED.
- DESIGN DEVELOPMENT REVIEW FOR THIS PROJECT IS YET TO BE COMPLETED.

 TENDER DOCUMENTATION REVIEW FOR THIS PROJECT IS YET TO BE COMPLETED.

 CONSTRUCTION DOCUMENTATION REVIEW FOR THIS DRAWING IS YET TO BE COMPLETED. IF THIS DRAWING IS STAMPED 'UNCONTROLLED COPY' THEN IT IS TO BE CONSIDERED A DRAFT, SUBJECT TO REVISION WITHOUT NOTICE

22.11.2019 JB



1:400@A3


22.11.2019 18062

THE TAPESTRY PROJECT 59-101 ALFRED STREET NORTH MELBOURNE VICTORIA 3051

BUILDING D & E - LEVEL 11 FLOOR PLAN

FENDER KATSALIDIS

TOWN PLANNING 02 **TP DE111**

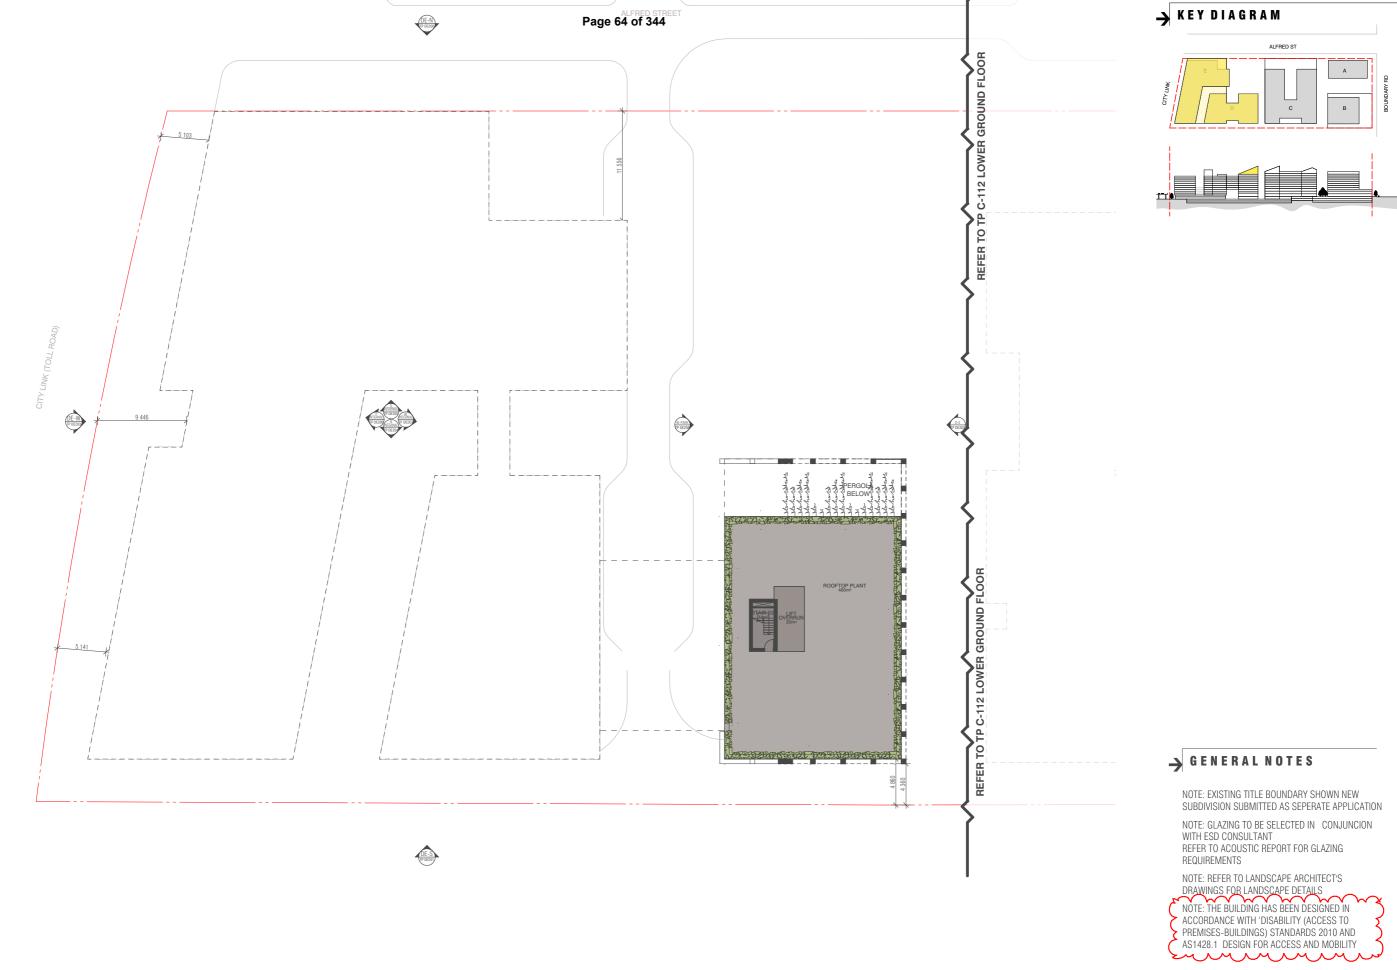

> 02 TOWN PLANNING RFI

JM 19.09.2019 NZ 23.09.2019 NOT ISSUED 01 TOWN PLANNING ISSUE

AM 22.11.2019

Orb*

URBAN DESIGNER / LANDSCAPE ARCHITECT **OCULUS**

QUALITY ASSURANCE (FK IS A CERTIFIED COMPANY TO ISO 9001-2015) THIS PROJECT IS SUBJECT TO THE FK QUALITY ASSURANCE SYSTEM

SCHEMATIC DESIGN REVIEW FOR THIS PROJECT IS YET TO BE COMPLETED.

DESIGN DEVELOPMENT REVIEW FOR THIS PROJECT IS YET TO BE COMPLETED.

TENDER DOCUMENTATION REVIEW FOR THIS PROJECT IS YET TO BE COMPLETED.

CONSTRUCTION DOCUMENTATION REVIEW FOR THIS DRAWING IS YET TO BE COMPLETED.

IF THIS DRAWING IS STAMPED 'UNCONTROLLED COPY' THEN IT IS TO BE CONSIDERED A DRAFT, SUBJECT TO REVISION WITHOUT NOTICE

THIS DRAWING IS COPYRIGHT AND SHALL REMAIN THE PROPERTY OF FEMDER KATSALIDIS (AUST) PTY L CHECK AND VERIFY ALL DIMINISIONS ON SITE FROM TO COMMISCING WORK DRAWING TO SE READ IN COMMUNICTION WITH ALL OTHER COMPACT COCCUMENTS. DO NOT SCALE DRAWINGS. USE FIGURED DIMENSIONS ONLY. SEEK CLARIFICATION OF INCONSISTENCES / CONFLICTS.



THE TAPESTRY PROJECT 59-101 ALFRED STREET NORTH MELBOURNE VICTORIA 3051

WWW.FKAUSTRALIA.COM 2 RIVERSIDE QUAY, SOUTHBANK FENDER KATSALIDIS (AUST) PTY LTD ACN 092 943 033

FENDER KATSALIDIS

22.11.2019 JB 22.11.2019 18062 1:400@A3 BUILDING D & E - ROOF PLAN

TOWN PLANNING