


CANNING STREET

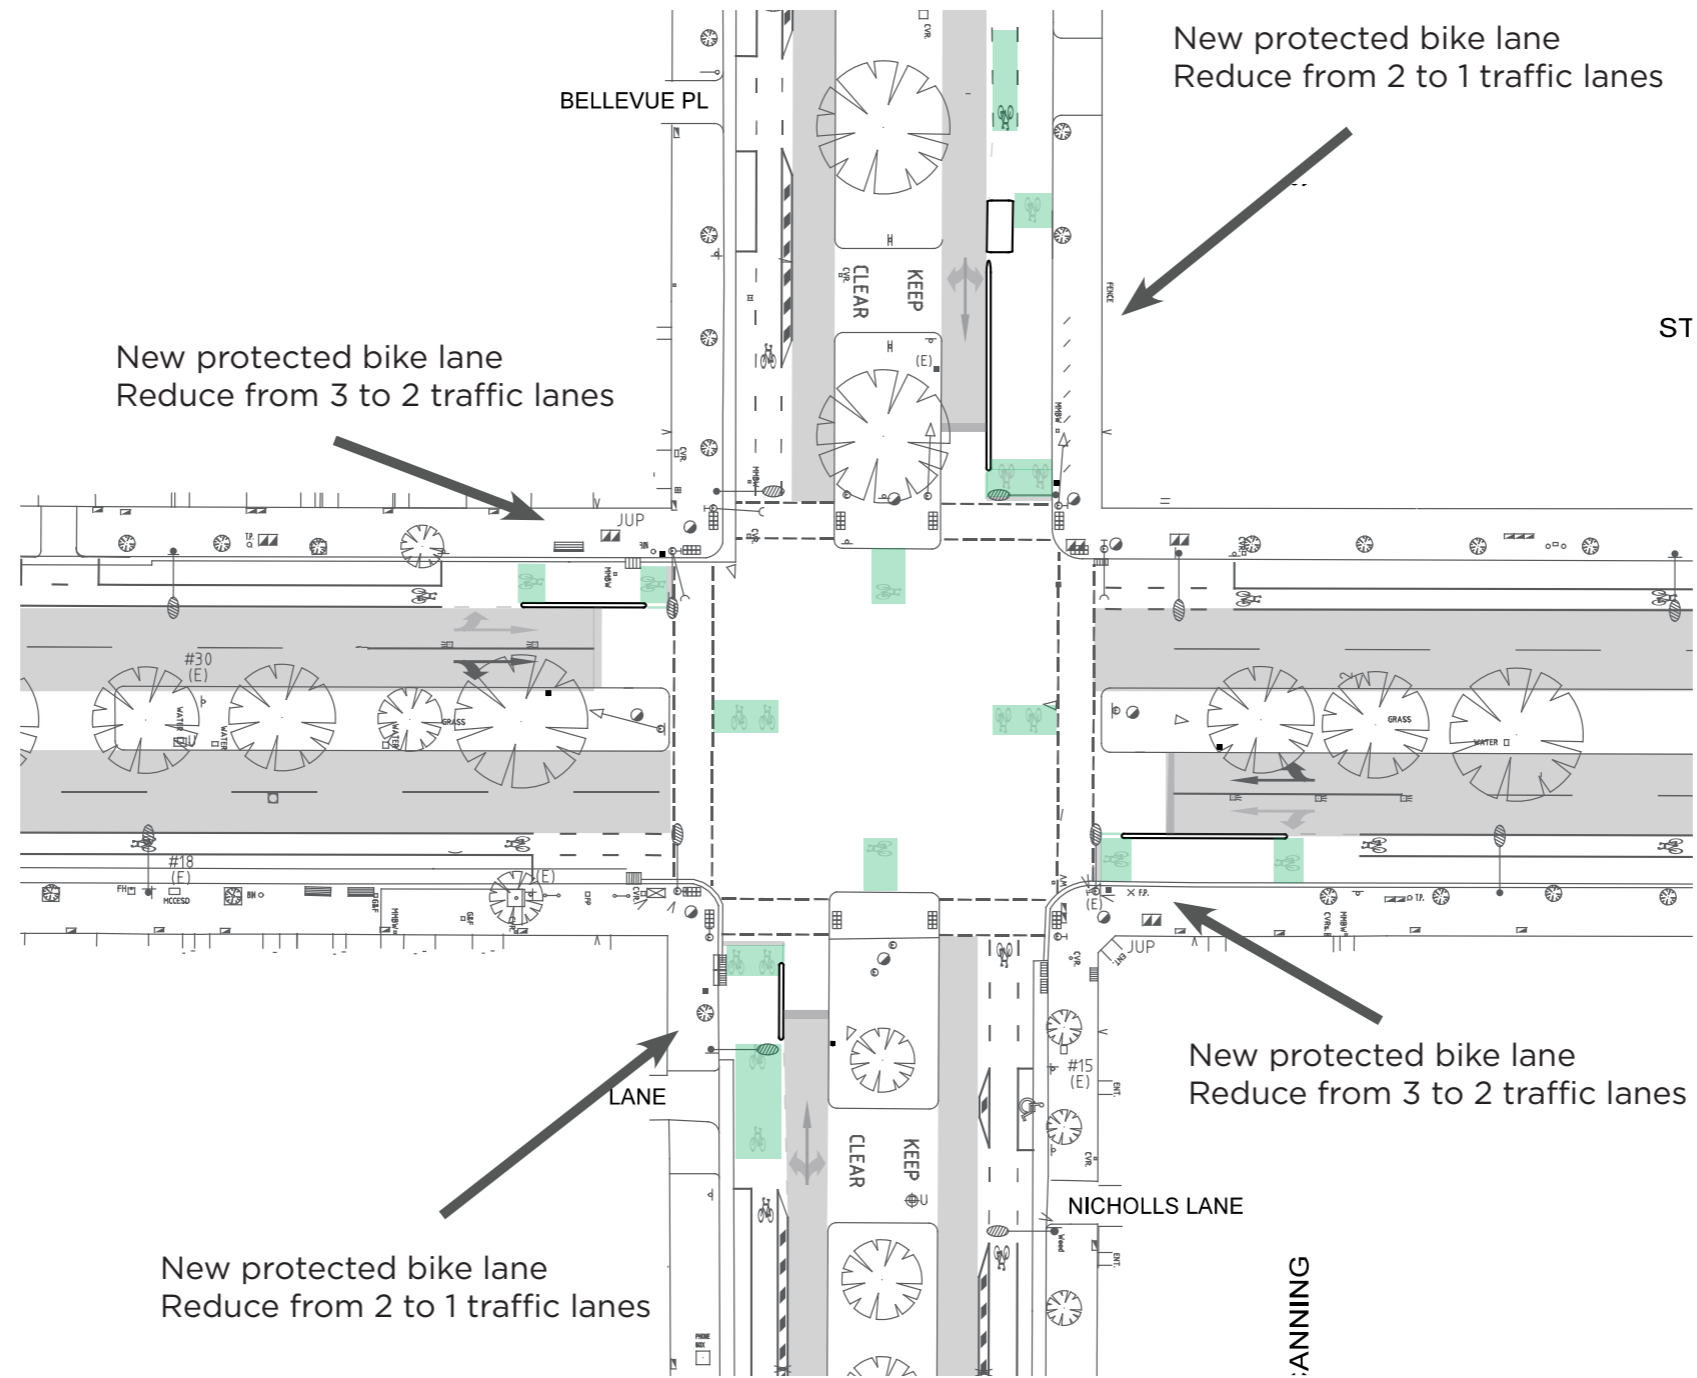

Canning Street & Elgin Street intersection (City of Melbourne roads)

Key changes

- 100m of new protected bike lanes
- New protection at the intersection of Canning Street and Elgin Street
- No changes to parking



Legend:

- Traffic lanes 
- Protected bike lane 
- (plan colours are conceptual only)

