


WILLIAM STREET

Flinders Lane to Queens Bridge (CoM road)


Key changes

- 500m of new protected bike lanes, both sides of road (250m x2)
- Traffic lane removed on Queens Bridge slip lanes
- 7 parking bays removed (net)

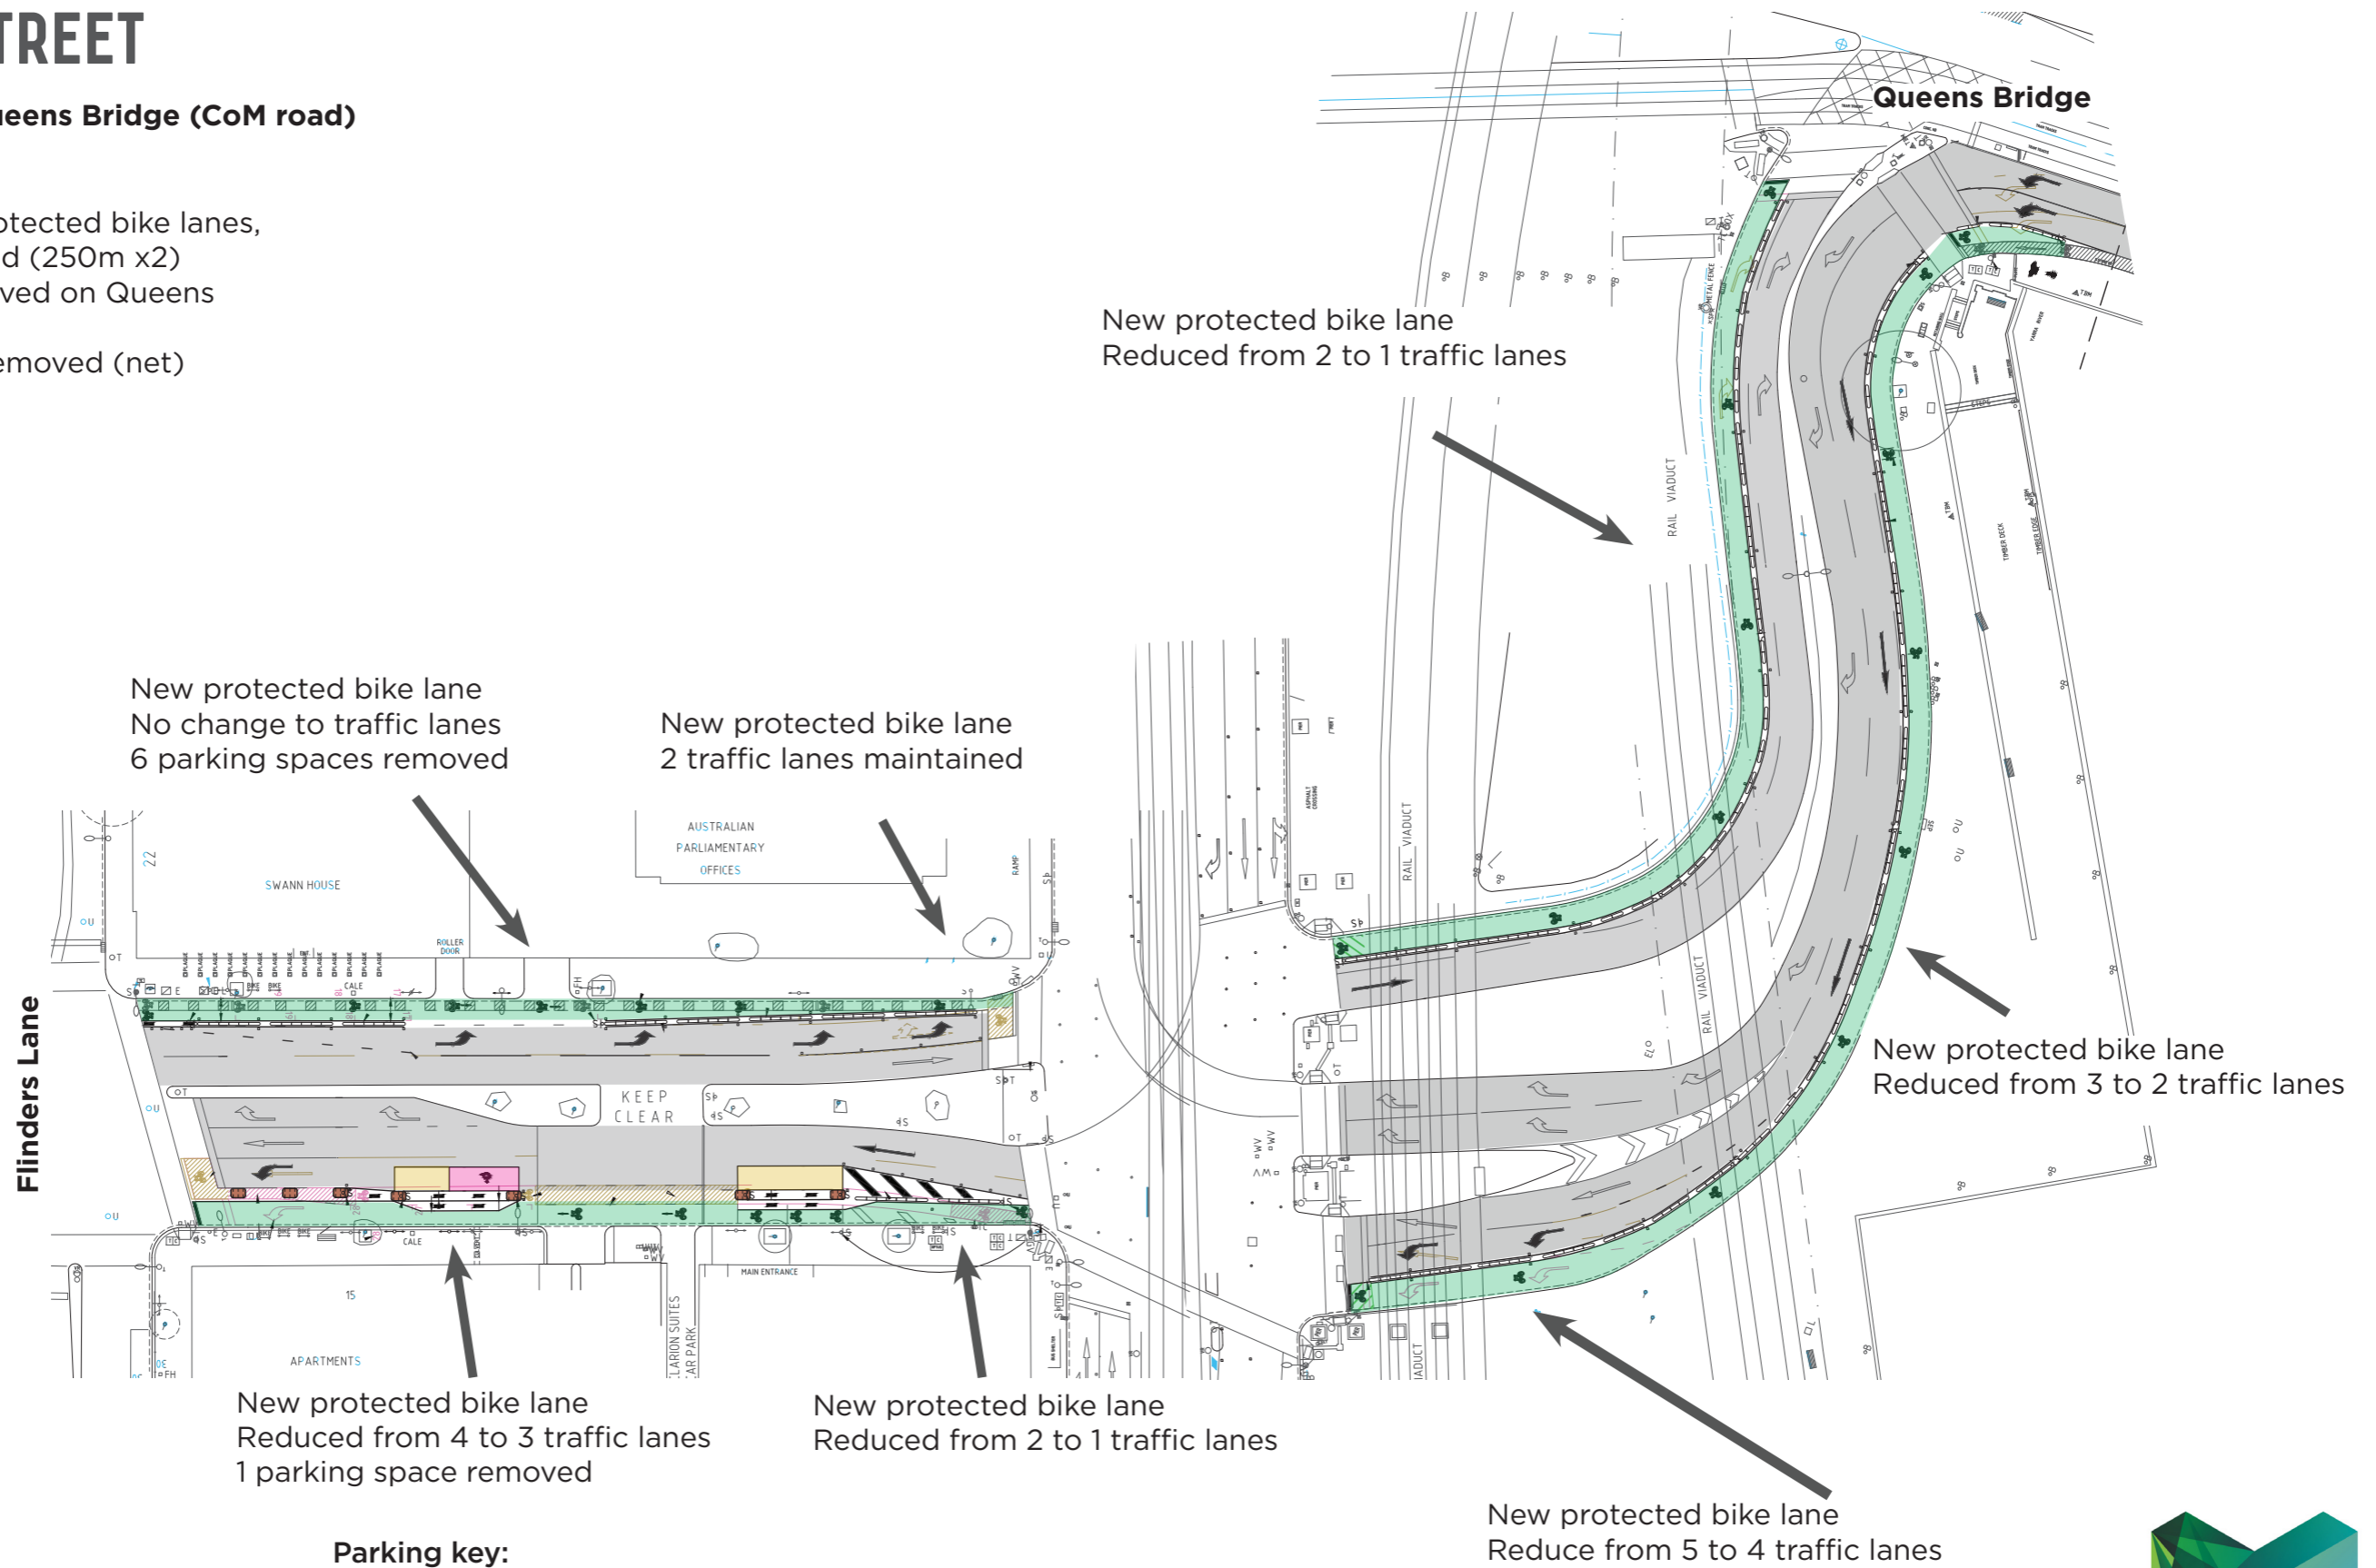

Legend:

- Traffic lanes
- Protected bike lane
- Parking bays
- Tramway

 

Parking key:

- 2 hour metered
- Loading zone
- Disability
- Drop off/pick up



CITY OF MELBOURNE